
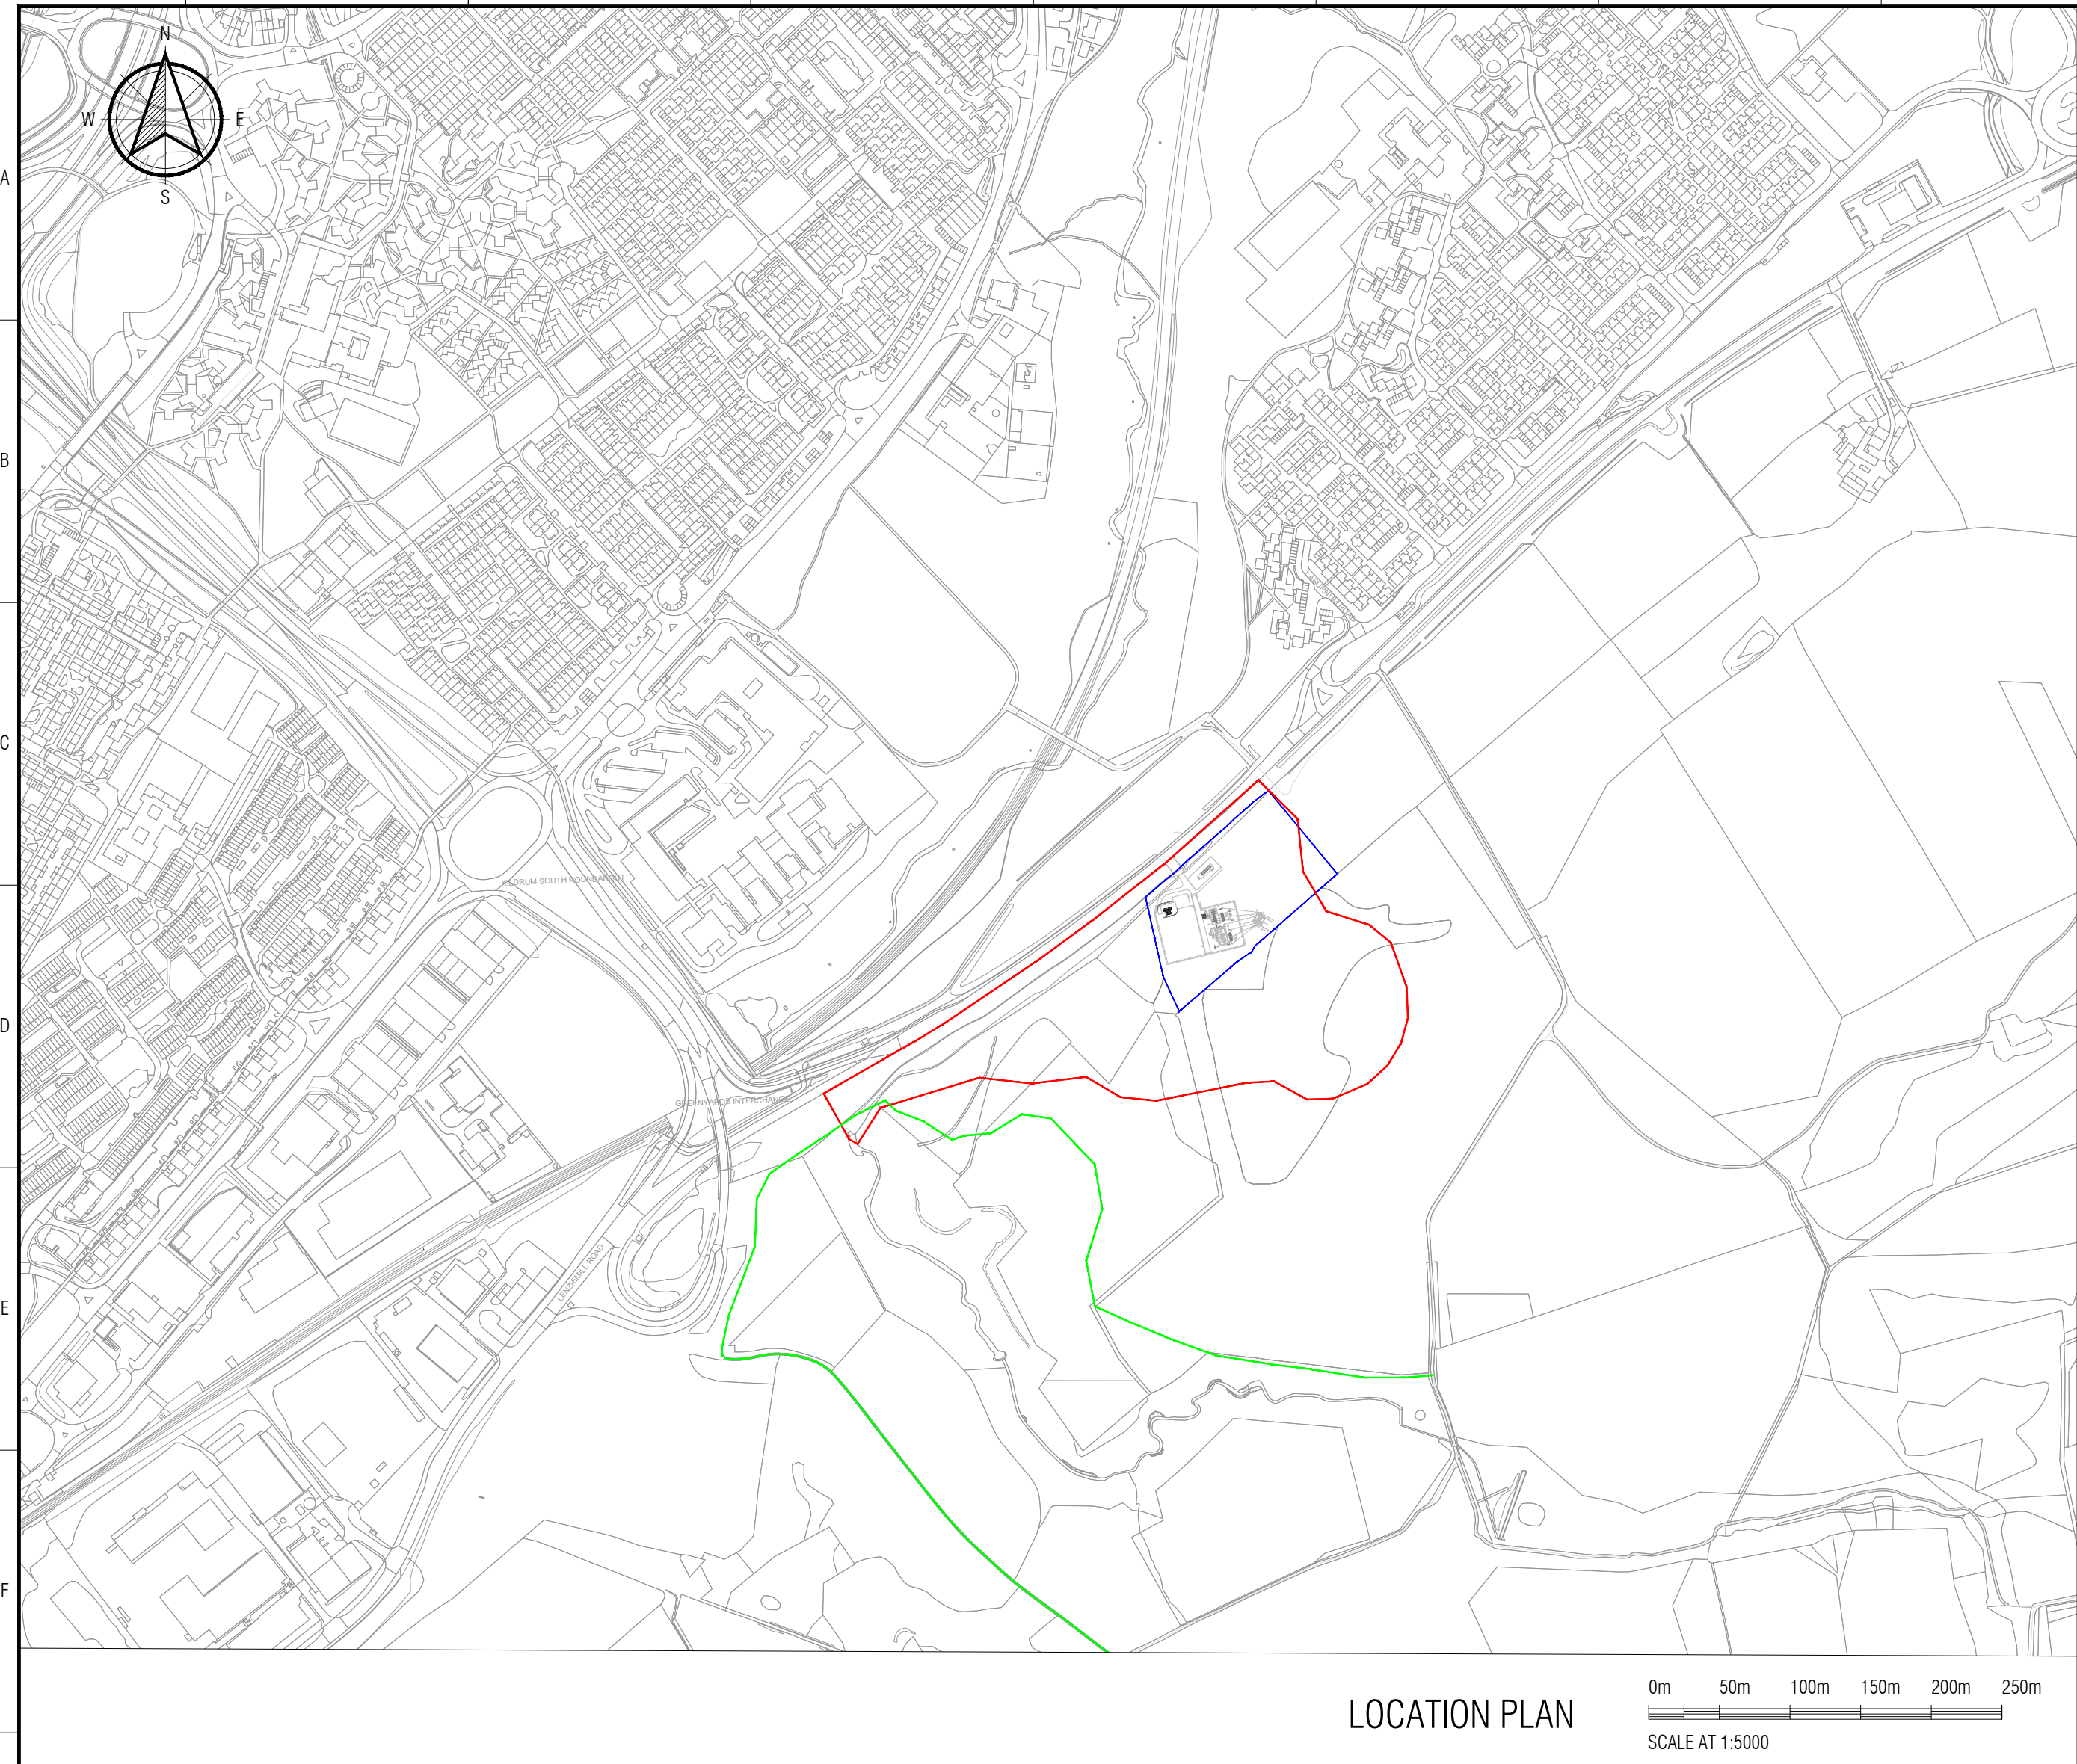


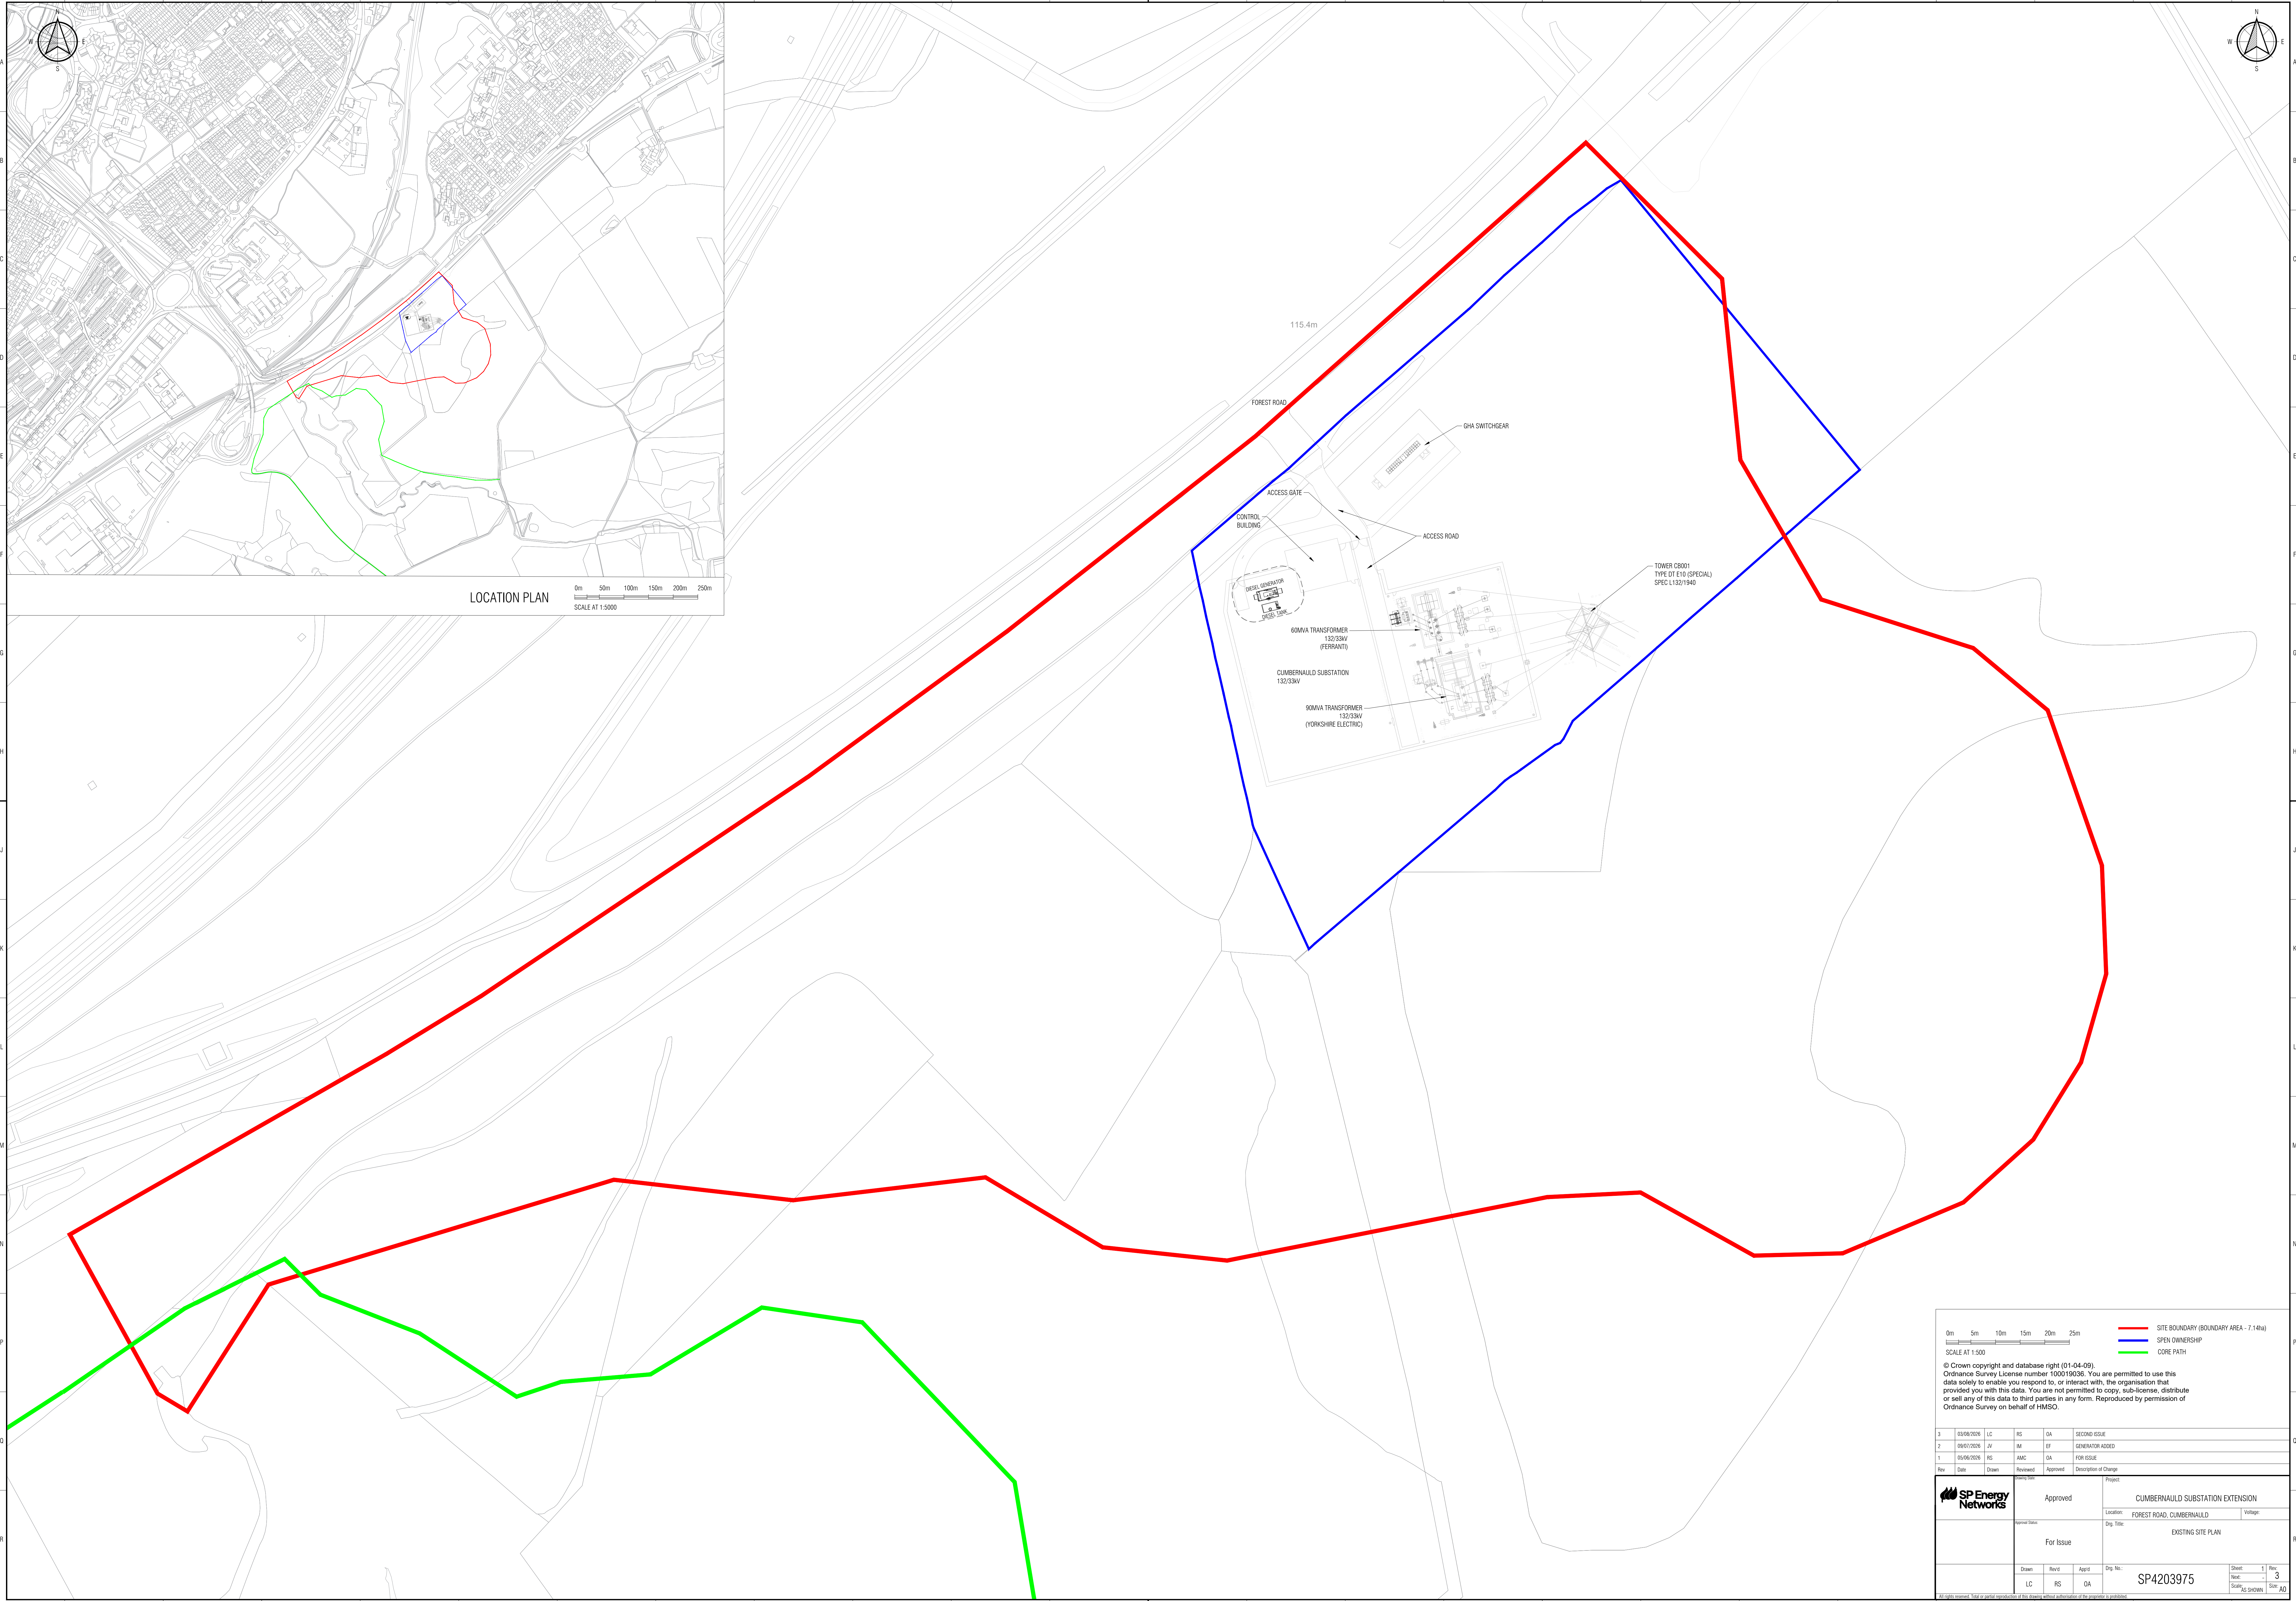

0m5m10m15m20m25m

SITE BOUNDARY (BOUNDARY AREA - 7.14ha)

SPEN OWNERSHIP

CORE PATH

© Crown copyright and database right (01-04-09).
Ordnance Survey License number 100019036. You are permitted to use this data solely to enable you respond to, or interact with, the organisation that provided you with this data. You are not permitted to copy, sub-license, distribute or sell any of this data to third parties in any form. Reproduced by permission of Ordnance Survey on behalf of HMSO.

3	03/08/2024	LC	RS	DA	SECOND ISSUE
2	08/07/2024	JV	IM	EF	GENERATOR ADDED
1	01/06/2024	RS	AMC	DA	FOR ISSUE

Rev	Date	Drawn	Reviewed	Approved	Description of Change

SP Energy Networks

Approved

For Issue

Project

CUMBERNAULD SUBSTATION EXTENSION

Location

FOREST ROAD, CUMBERNAULD

Voltage

Orig. Title

EXISTING SITE PLAN

Drawn

Rev'd

Appt'd

Orig. No.

SP4203975

Sheet

1

Rev

3

Scale

AS SHOWN

Size

A0