
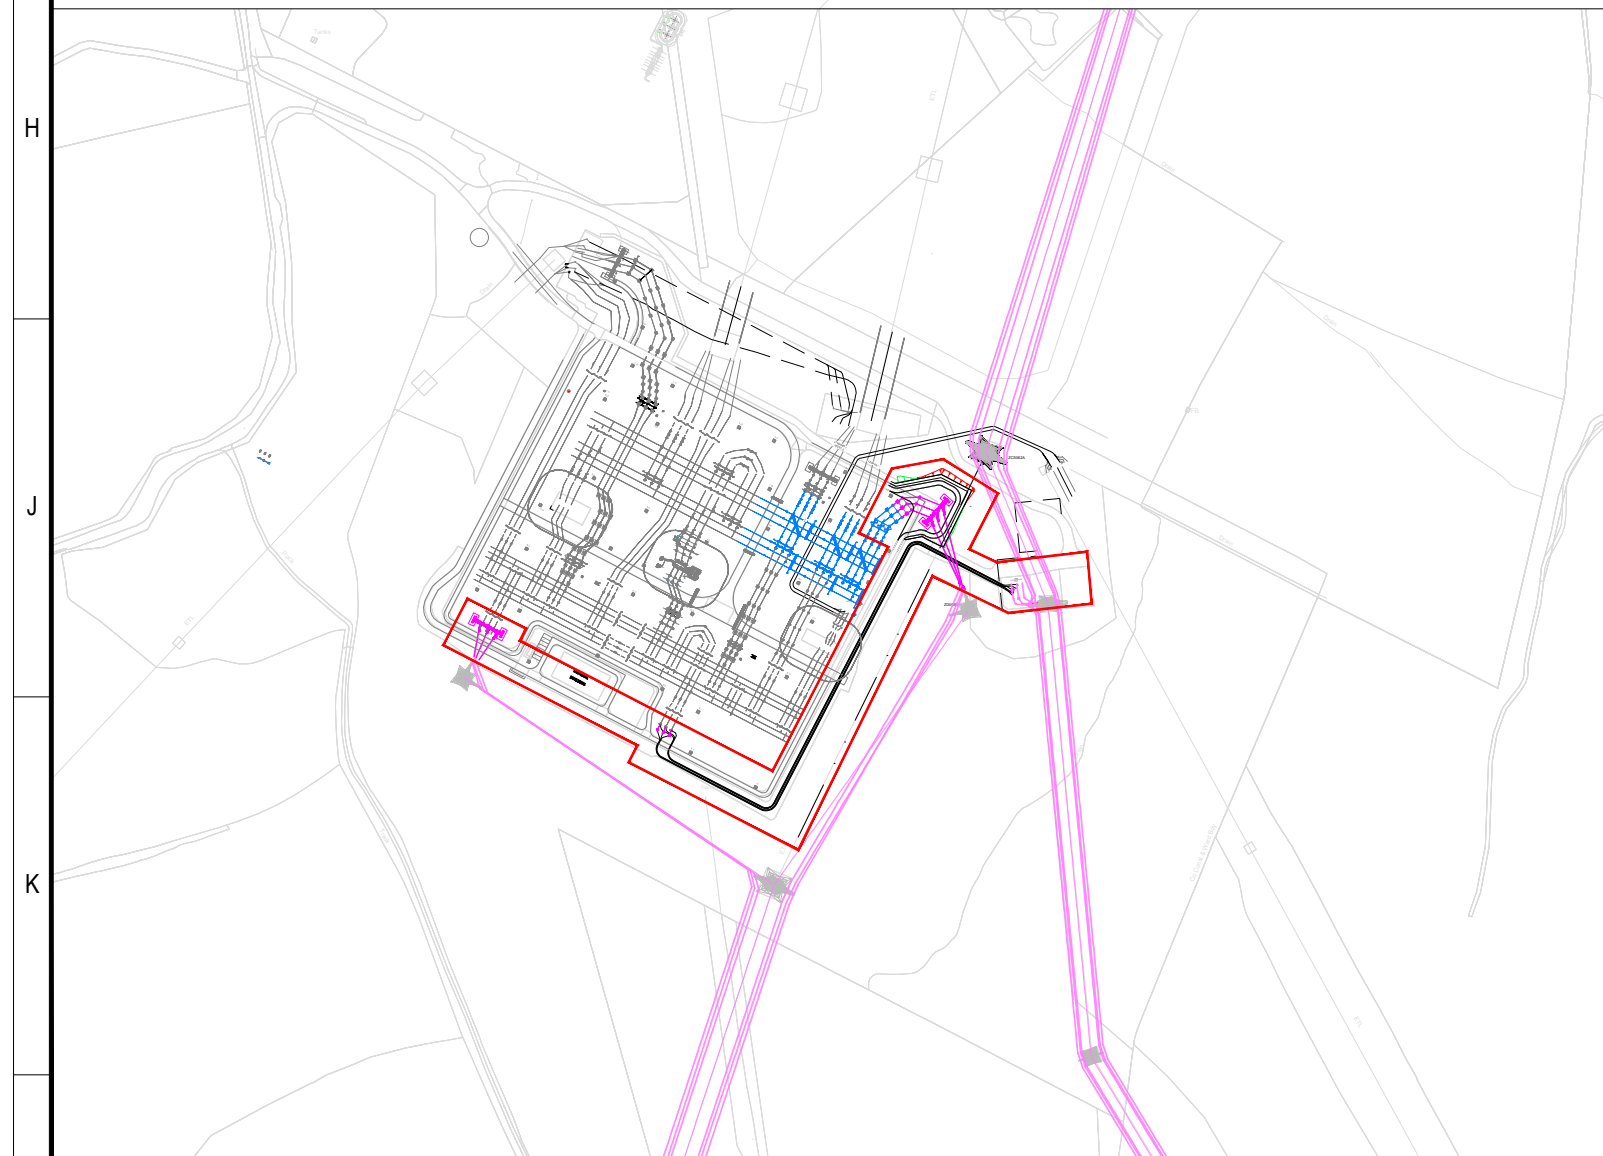


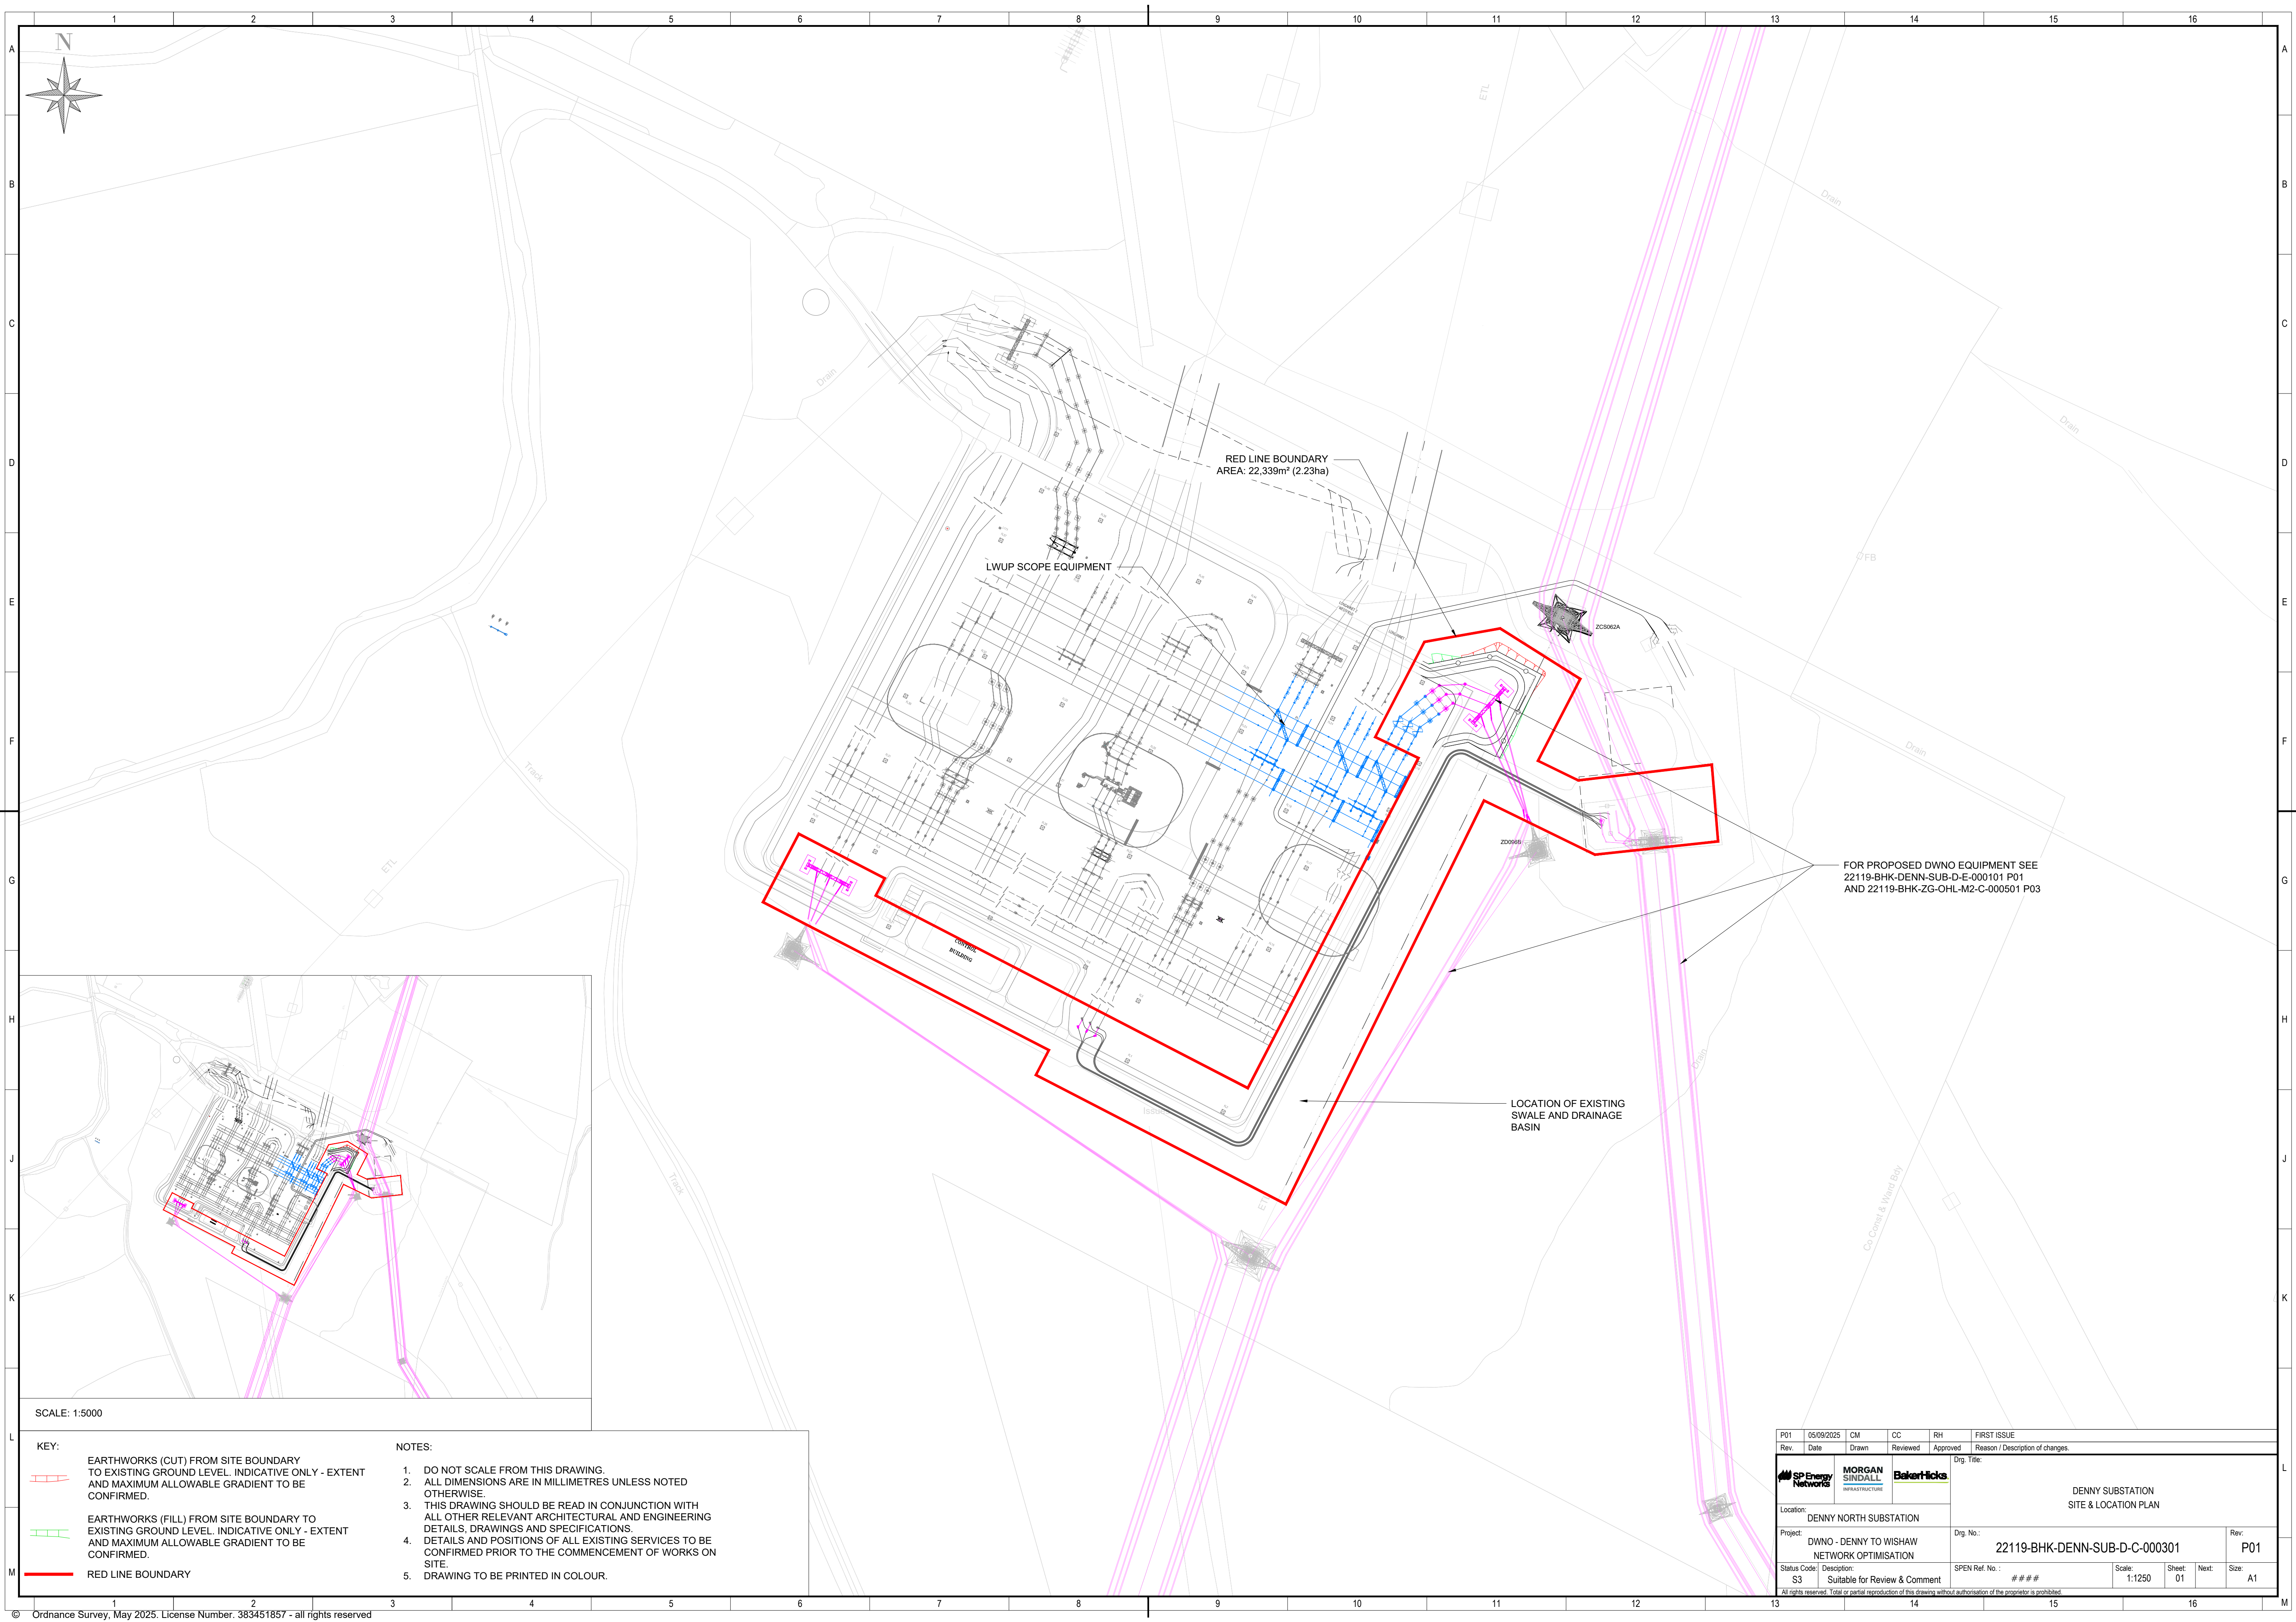

SCALE: 1:5000

**KEY:**

 EARTHWORKS (CUT) FROM SITE BOUNDARY TO EXISTING GROUND LEVEL. INDICATIVE ONLY - EXTENT AND MAXIMUM ALLOWABLE GRADIENT TO BE CONFIRMED.

 EARTHWORKS (FILL) FROM SITE BOUNDARY TO EXISTING GROUND LEVEL. INDICATIVE ONLY - EXTENT AND MAXIMUM ALLOWABLE GRADIENT TO BE CONFIRMED.

 RED LINE BOUNDARY

**NOTES:**

- DO NOT SCALE FROM THIS DRAWING.
- ALL DIMENSIONS ARE IN MILLIMETRES UNLESS NOTED OTHERWISE.
- THIS DRAWING SHOULD BE READ IN CONJUNCTION WITH ALL OTHER RELEVANT ARCHITECTURAL AND ENGINEERING DETAILS, DRAWINGS AND SPECIFICATIONS.
- DETAILS AND POSITIONS OF ALL EXISTING SERVICES TO BE CONFIRMED PRIOR TO THE COMMENCEMENT OF WORKS ON SITE.
- DRAWING TO BE PRINTED IN COLOUR.

|   |                                               |                                                                                       |                                                             |                                                                                       |                                  |
|---|-----------------------------------------------|---------------------------------------------------------------------------------------|-------------------------------------------------------------|---------------------------------------------------------------------------------------|----------------------------------|
| P01   | 05/09/2025                                    | CM                                                                                    | CC                                                          | RH                                                                                    | FIRST ISSUE                      |
| Rev.   | Date                                          | Drawn                                                                                 | Reviewed                                                    | Approved                                                                              | Reason / Description of changes. |
|                                      |                                               |  |                                                             |  |                                  |
| Location:<br>DENNY NORTH SUBSTATION                                                                                       |                                               |                                                                                       | Drg. Title:<br><br>DENNY SUBSTATION<br>SITE & LOCATION PLAN |                                                                                       |                                  |
| Project:<br>DWNO - DENNY TO WISHAW<br>NETWORK OPTIMISATION                                                                |                                               |                                                                                       | Drg. No.:<br><br>22119-BHK-DENN-SUB-D-C-000301              |                                                                                       | Rev:<br><br>P01                  |
| Status Code:<br>S3   | Description:<br>Suitable for Review & Comment |                                                                                       | SPEN Ref. No. :<br><br>###                                  |                                                                                       | Scale:<br>1:1250                 |
|   |                                               |                                                                                       | Sheet:<br>01                                                |                                                                                       | Next:<br><br>Size:<br>A1         |
| All rights reserved. Total or partial reproduction of this drawing without authorisation of the proprietor is prohibited. |                                               |                                                                                       |                                                             |                                                                                       |                                  |