


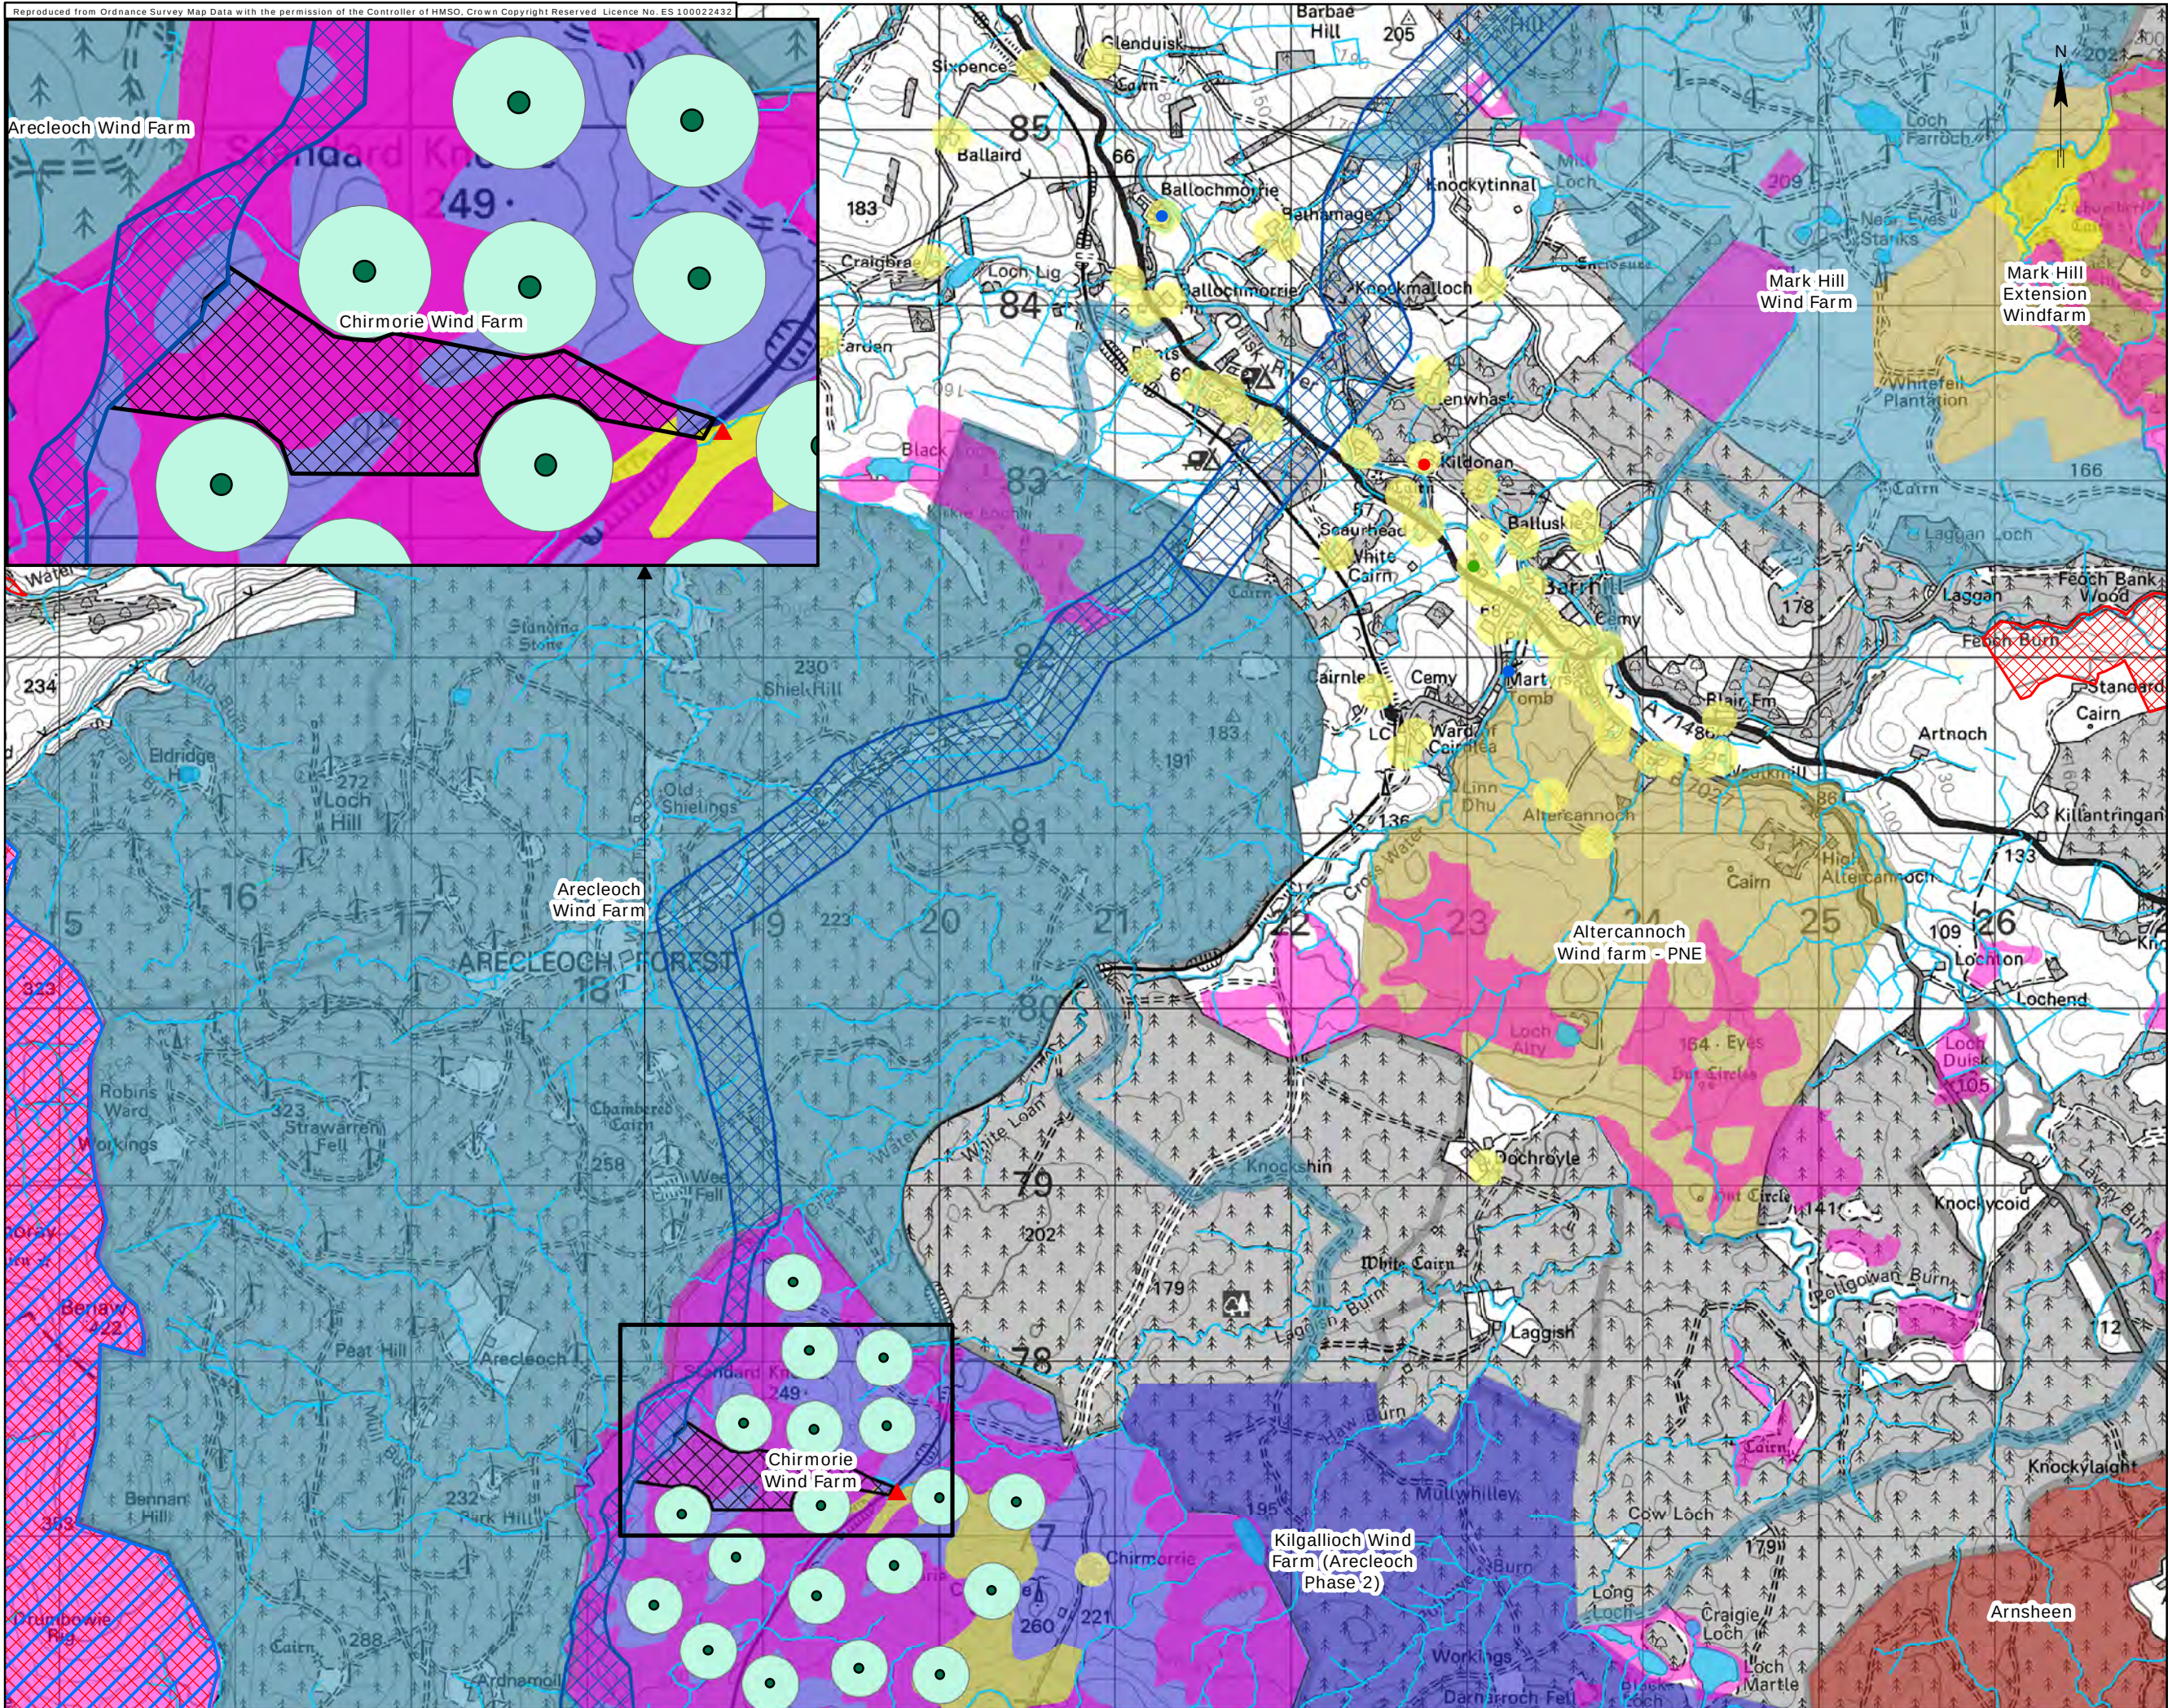

Legend

- Chirmorie substation Connection Point
- Chirmorie Preferred Route
- Stranoch Preferred Route
- Chirmorie Turbines Location
- Chirmorie Turbine Buffer (162 m)
- Watercourse
- Waterbody
- Carbon and Peatland IMPORTANCE**
 - Class 1
 - Class 2
 - Special Protection
 - Site of Special Scientific Interest
- Category A**
- Category B**
- Category C**
- Scheduled Monument**
- Residential Property Buffer (100m)**
- Wind Farm Boundary STATUS**
 - Approved
 - Cancelled
 - Installed
 - Scoping

Figure 3.4: Stage 2 - Chirmorie Connection Route and Constraints

Project No. UK1222885


Site Stranoch and Chirmorie Wind Farms Grid Connection

Client SP Energy Networks

Date October 2019

Scale 1:35,000 @ A3

Issue 1 Drawn by CM

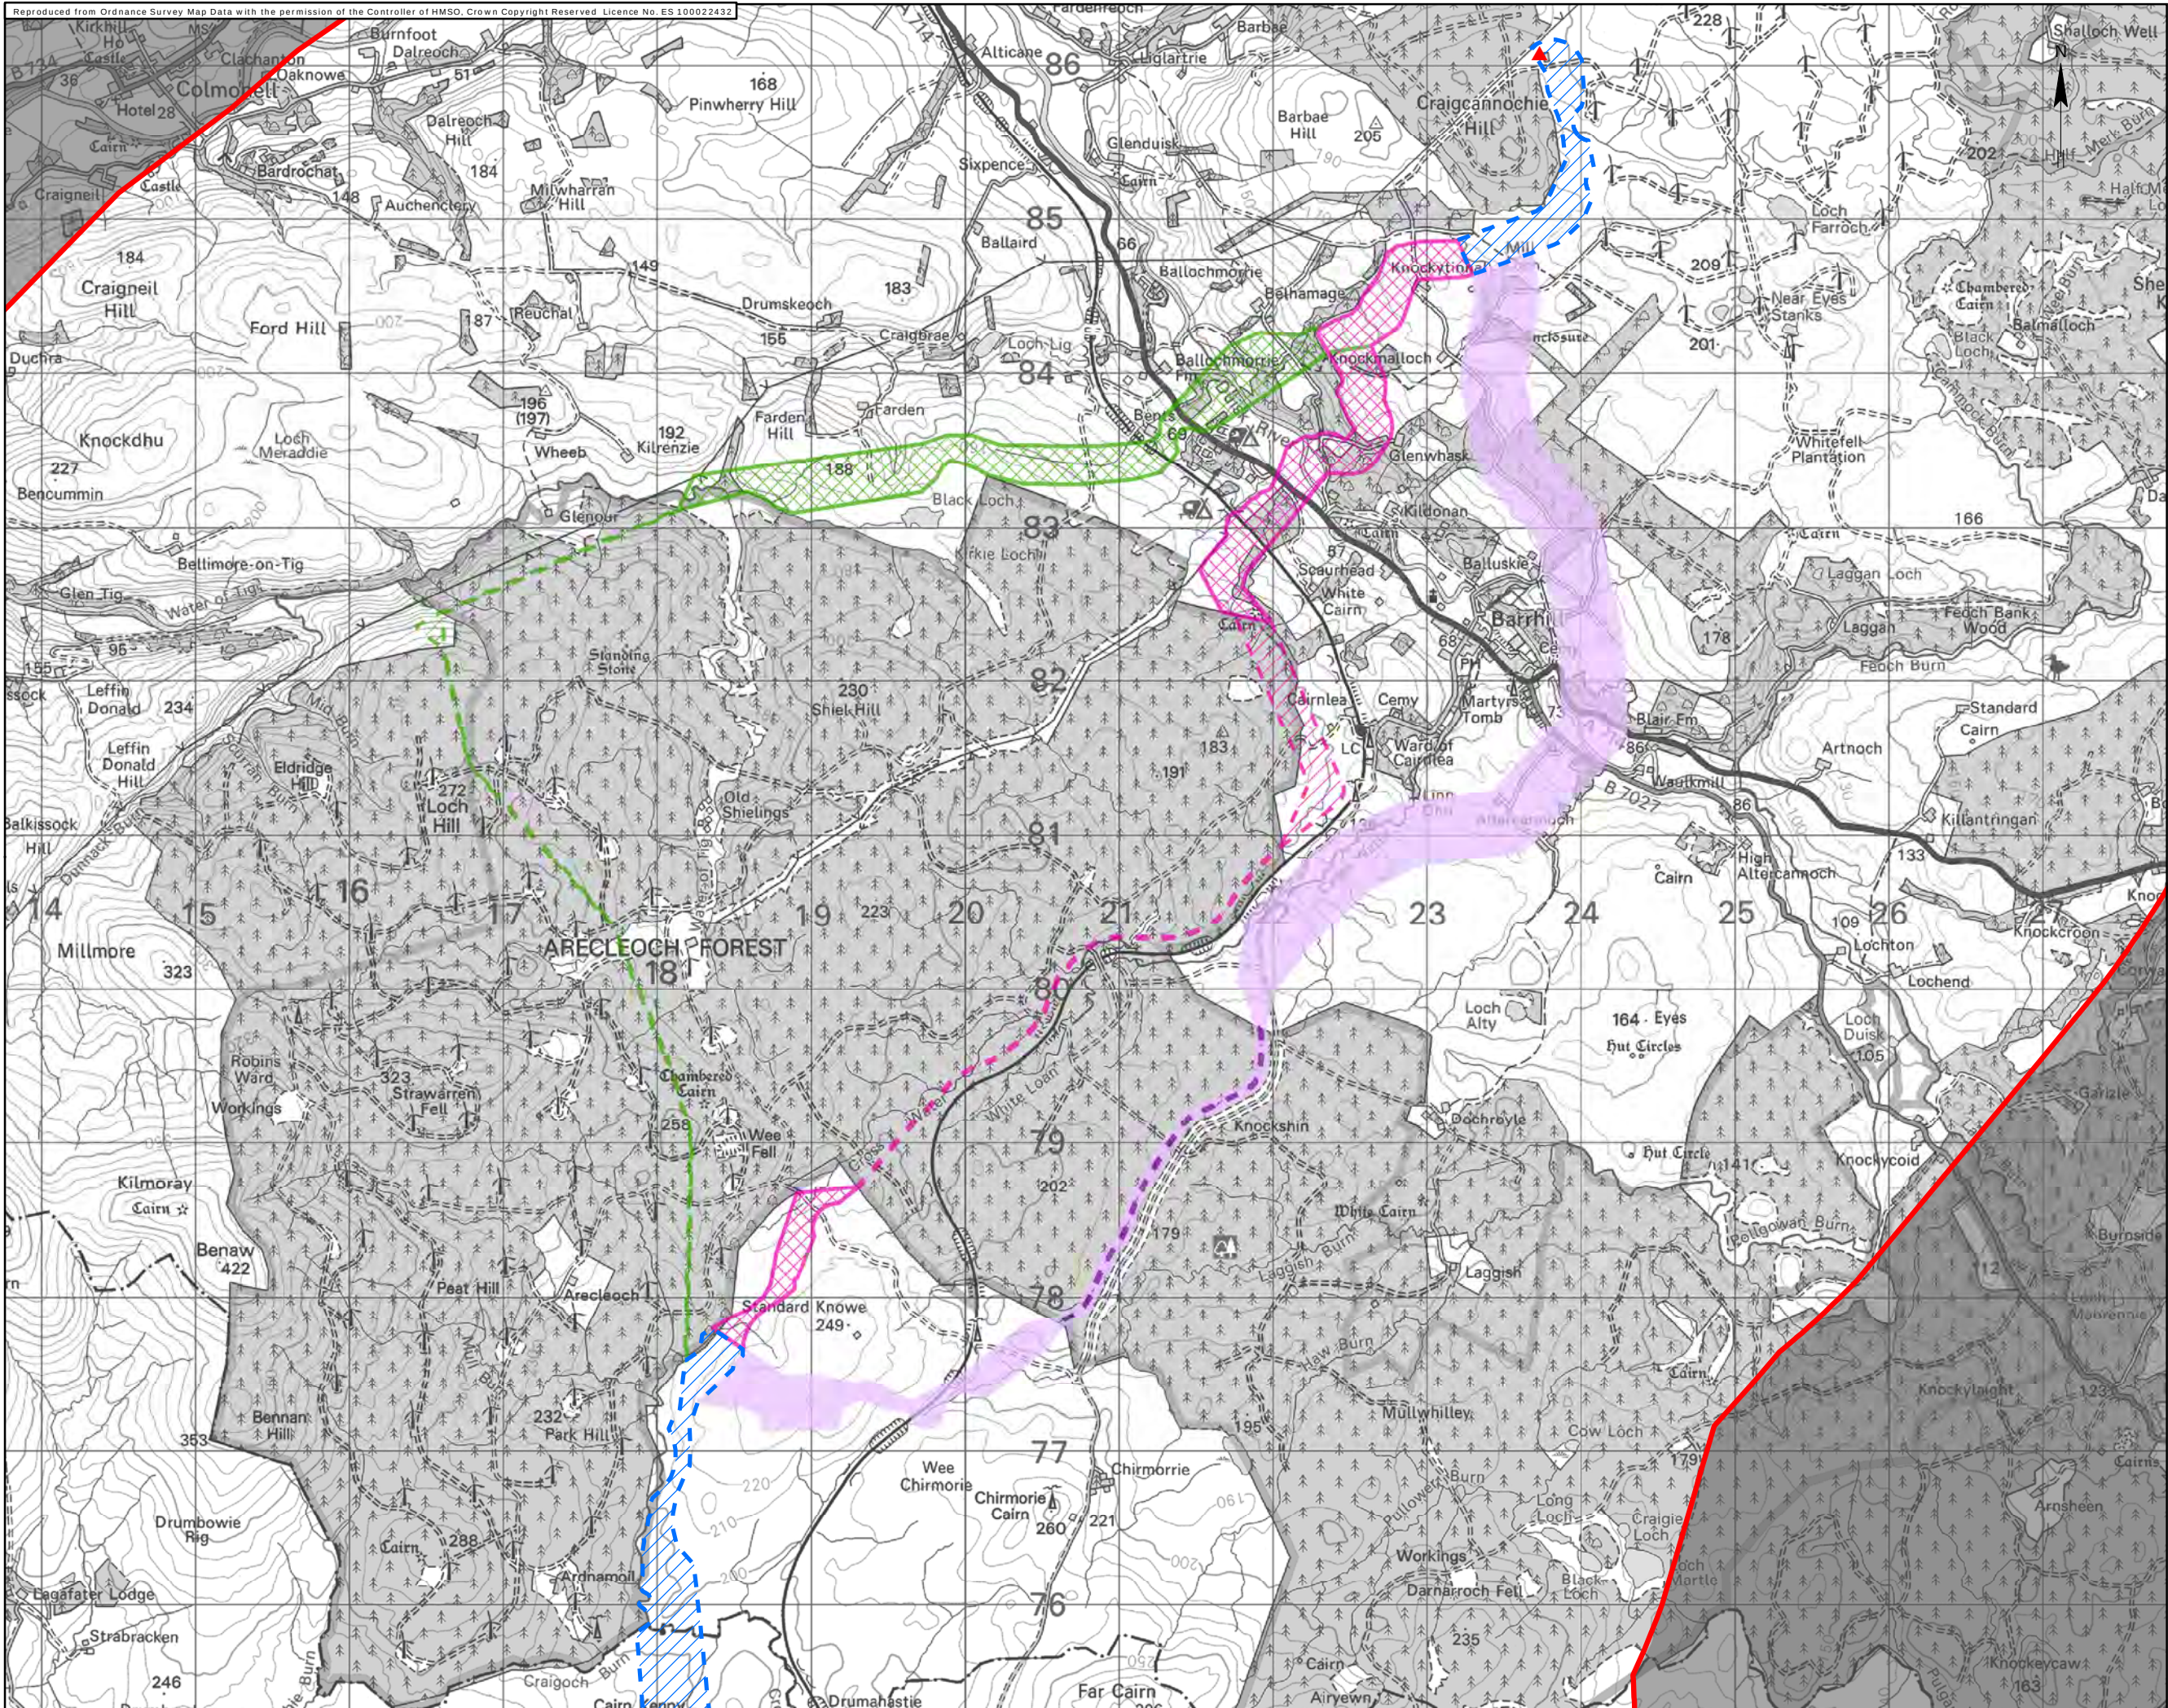

Legend

- Study Area
- Connection Point
- Preferred Route (OHL)
- Alternative 1 (OHL)
- Alternative 1 (Underground Cable)
- Alternative 2 (OHL)
- Alternative 2 (Underground Cable)
- Alternative 3 (OHL)
- Alternative 3a (Underground Cable)

Title
Figure 3.5: Alternative Routes - Arecleoch Forest

Project No. UK1222885

Site
Stranoch and Chirmorie Wind Farms Grid Connection

Client
SP Energy Networks


Date
October 2019

Scale
1:40,000 @ A3

Issue
2

Drawn by
CM



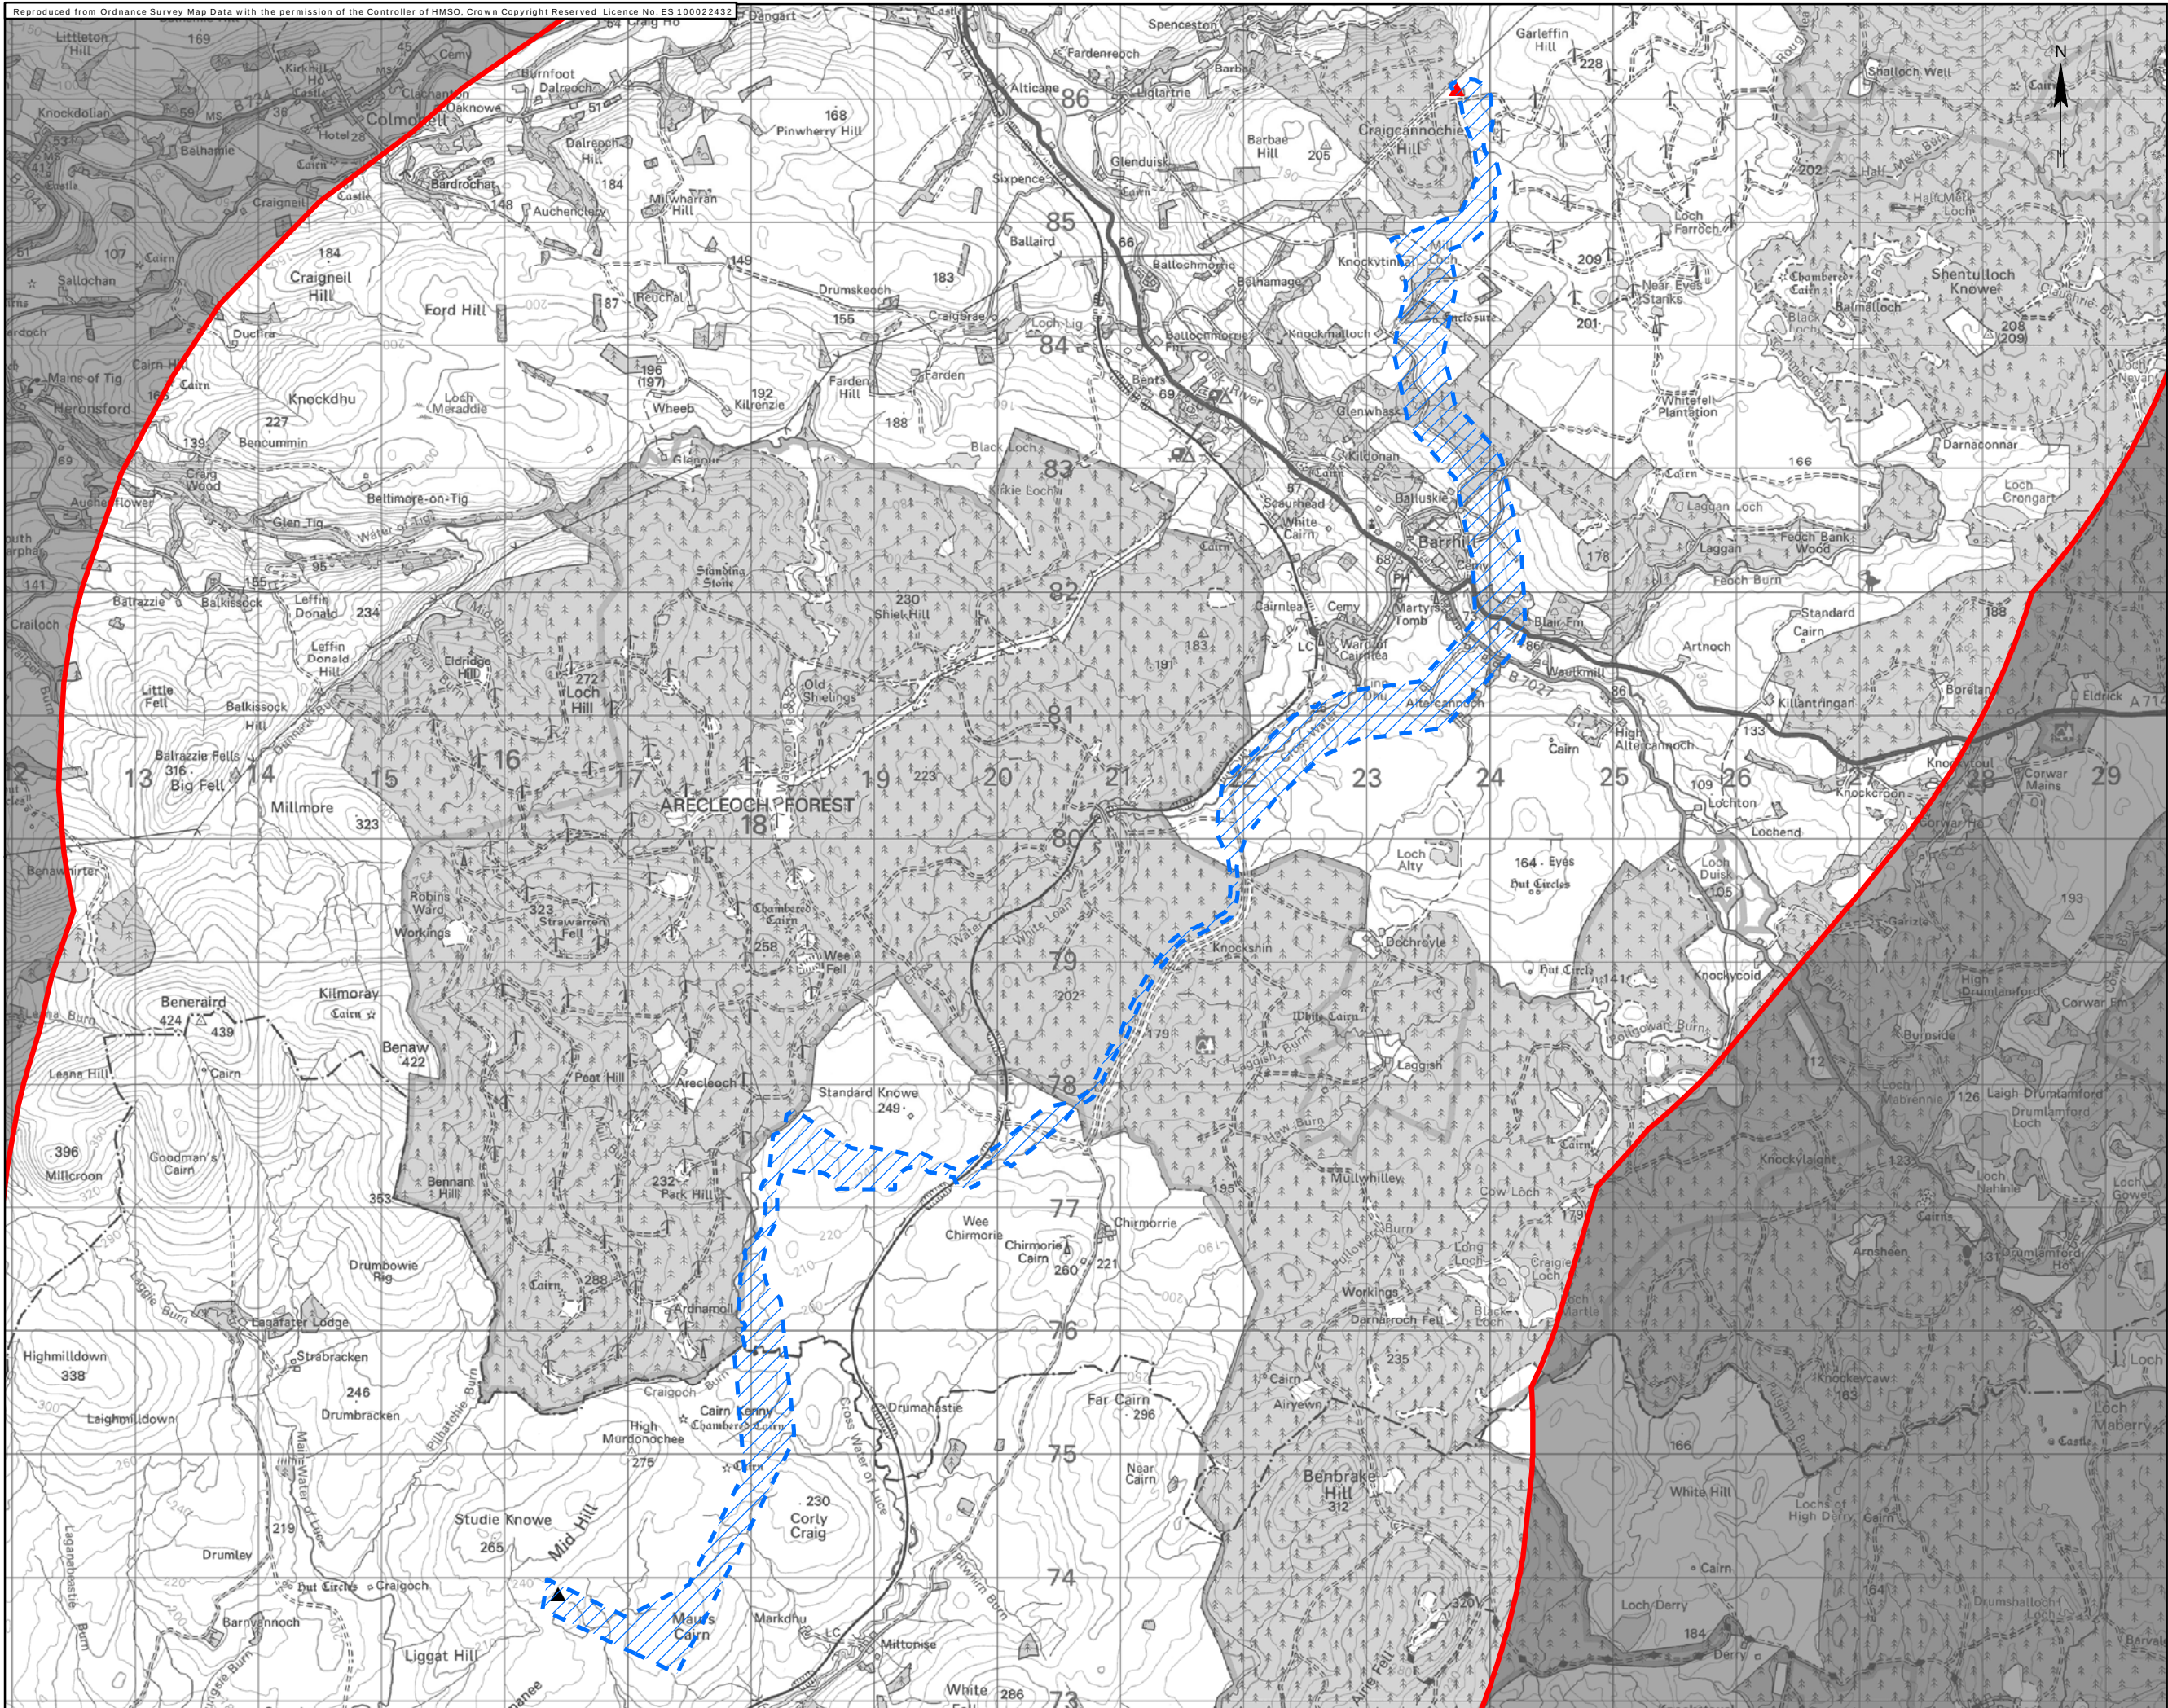

Legend

- Study Area
- Mark Hill Substation
- New Stranoch Substation (May 2018)
- New Preferred Route (Sept 2018)

Title Figure 3.6: New Preferred Route (2018)

Project No. UK1222885

Site Stranoch and Chirmorie Wind Farms Grid Connection

Client SP Energy Networks

Date October 2019

Scale 1:50,000 @ A3

Issue 1 Drawn by CM

