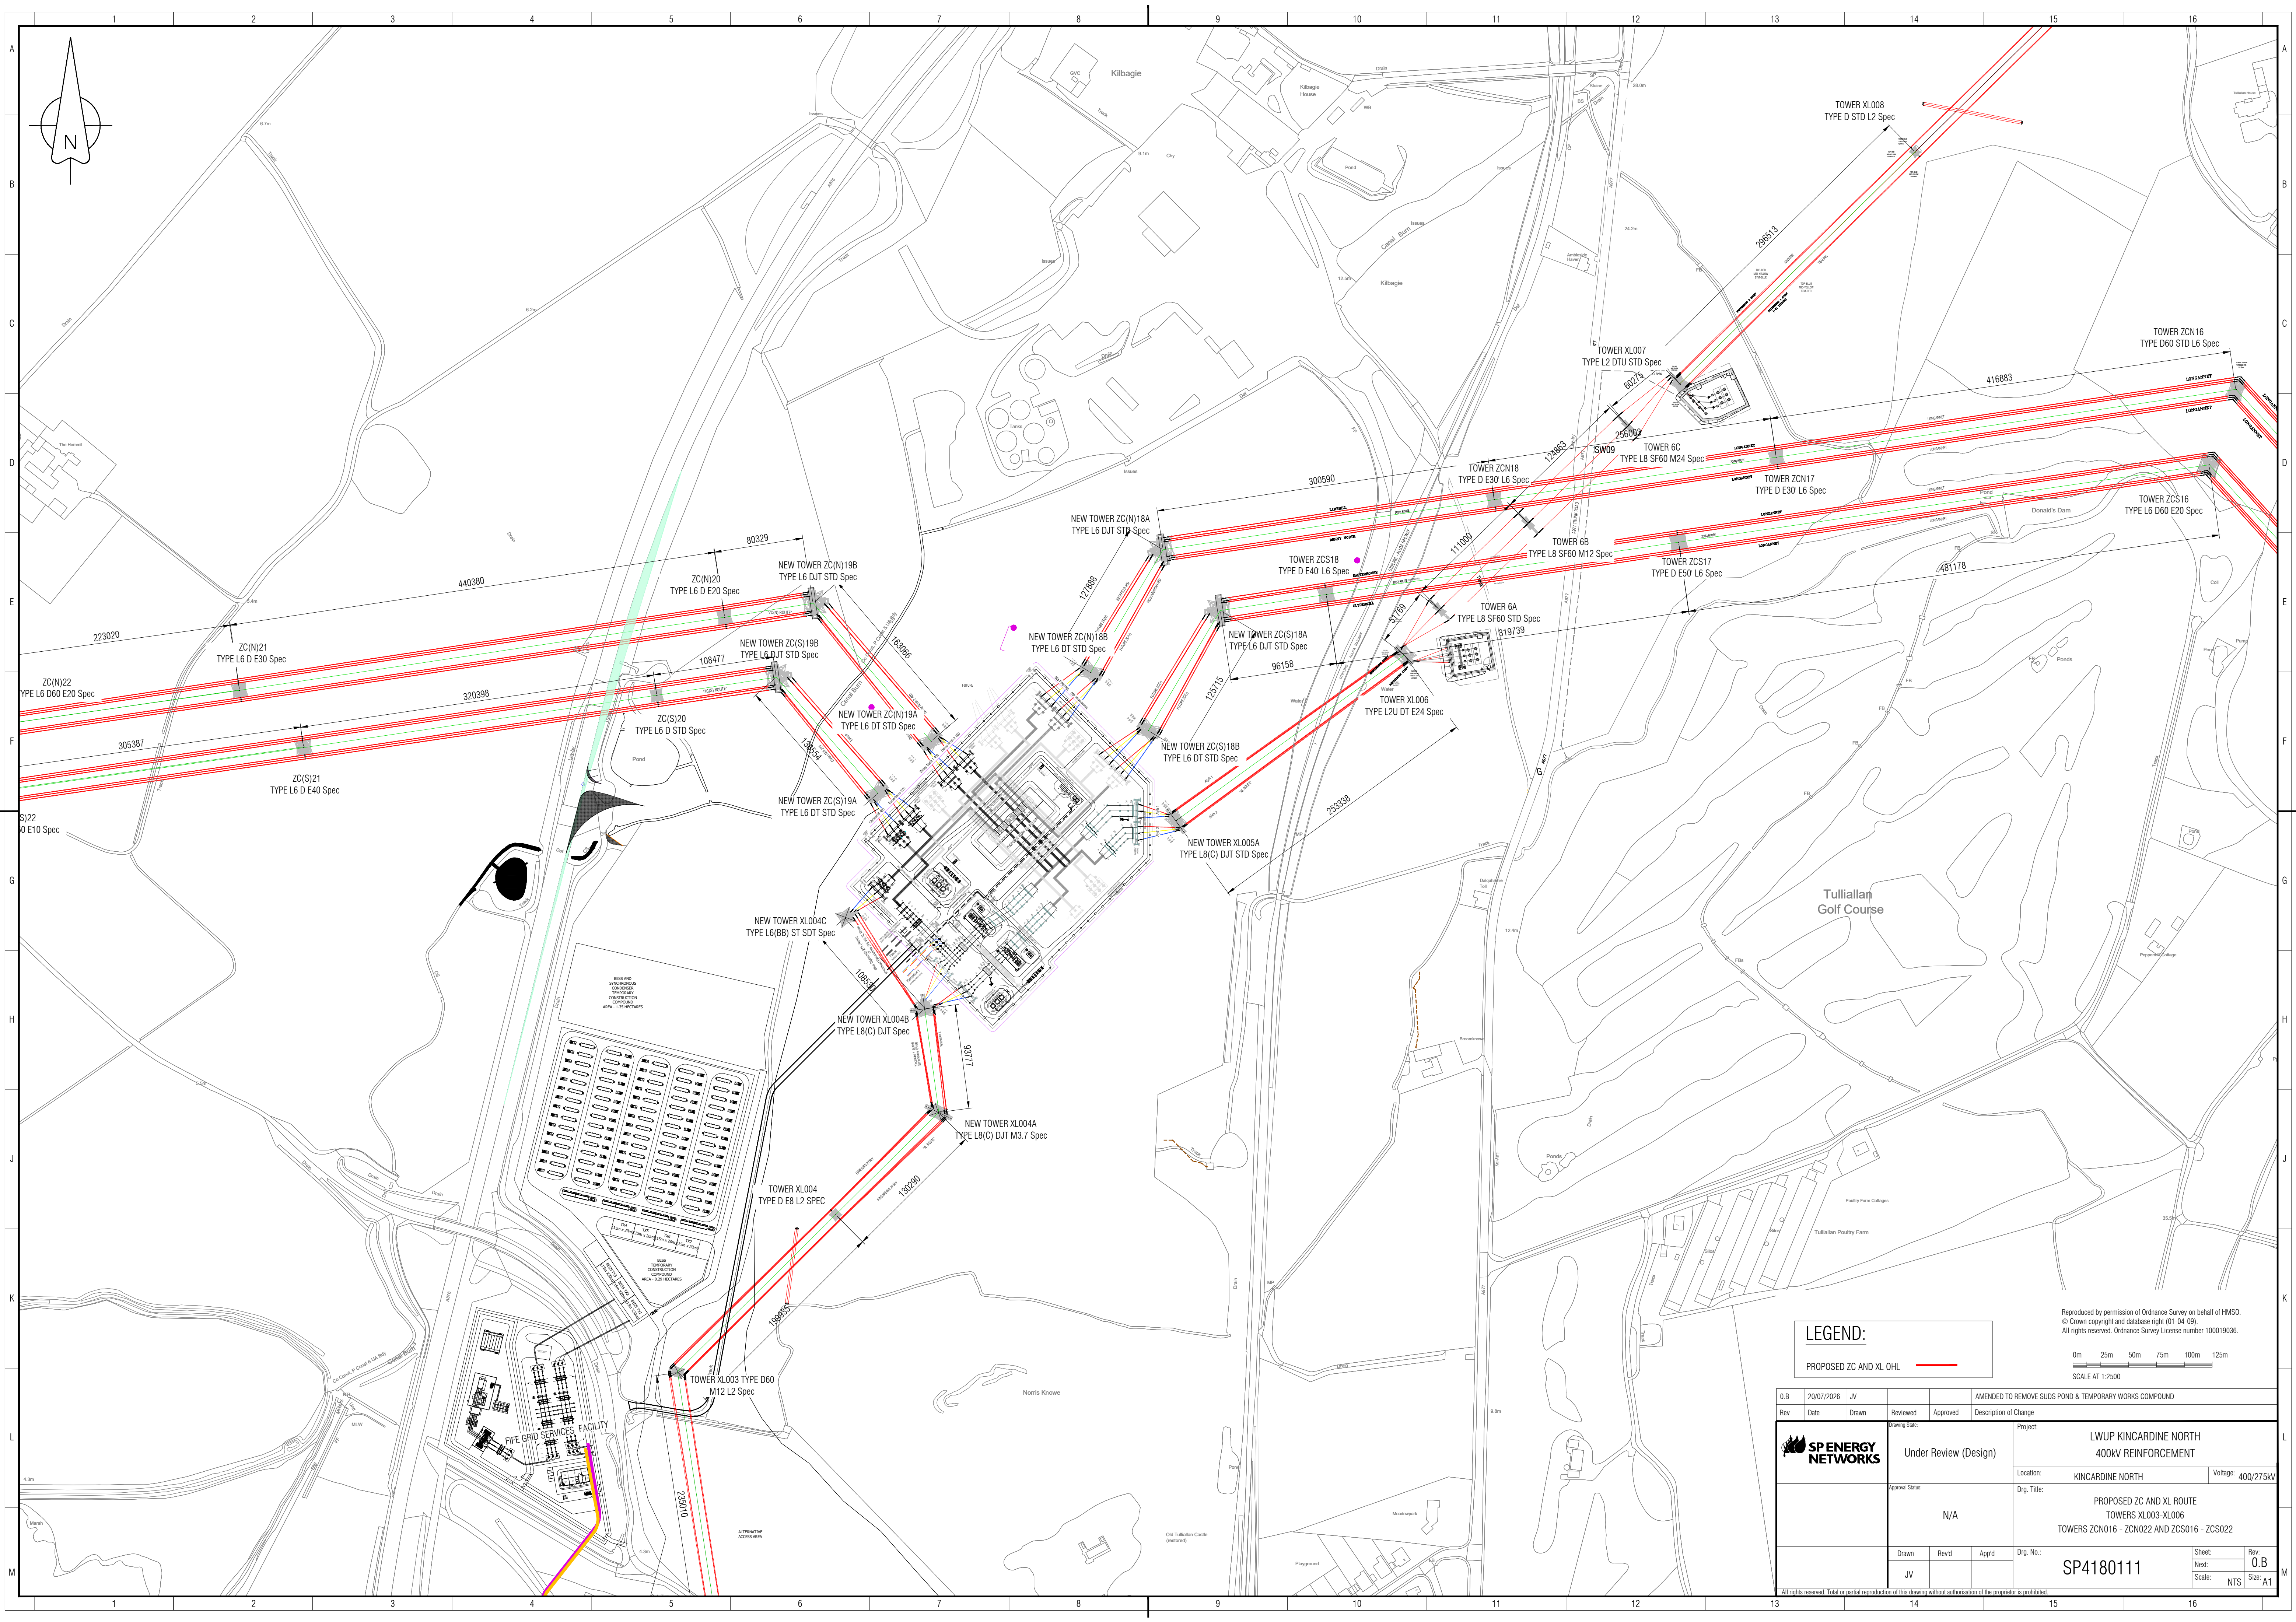


LEGEND:

PROPOSED ZC AND XL OHL

Reproduced by permission of Ordnance Survey on behalf of HMSO.
© Crown copyright and database right (01-04-09).
All rights reserved. Ordnance Survey License number 100019036.

0m 25m 50m 75m 100m 125m

SCALE AT 1:2500

0.B		20/07/2026	JV	AMENDED TO REMOVE SUDS POND & TEMPORARY WORKS COMPOUND	
Rev	Date	Drawn	Reviewed	Approved	Description of Change
		Drawing Status:		Project:	
		Under Review (Design)		LWUP KINCARDINE NORTH 400kV REINFORCEMENT	
Approval Status:		N/A		Location:	KINCARDINE NORTH
				Voltage:	400/275kV
Drawn		JV		Org. Title:	PROPOSED ZC AND XL ROUTE TOWERS XL003-XL006 TOWERS ZCN016 - ZCN022 AND ZCS016 - ZCS022
				Rev. No.:	SP4180111
Scale:		NTS		Sheet:	0.B
				Next:	Rev. 0.B
				Size:	A1

All rights reserved. Total or partial reproduction of this drawing without authorisation of the proprietor is prohibited.