


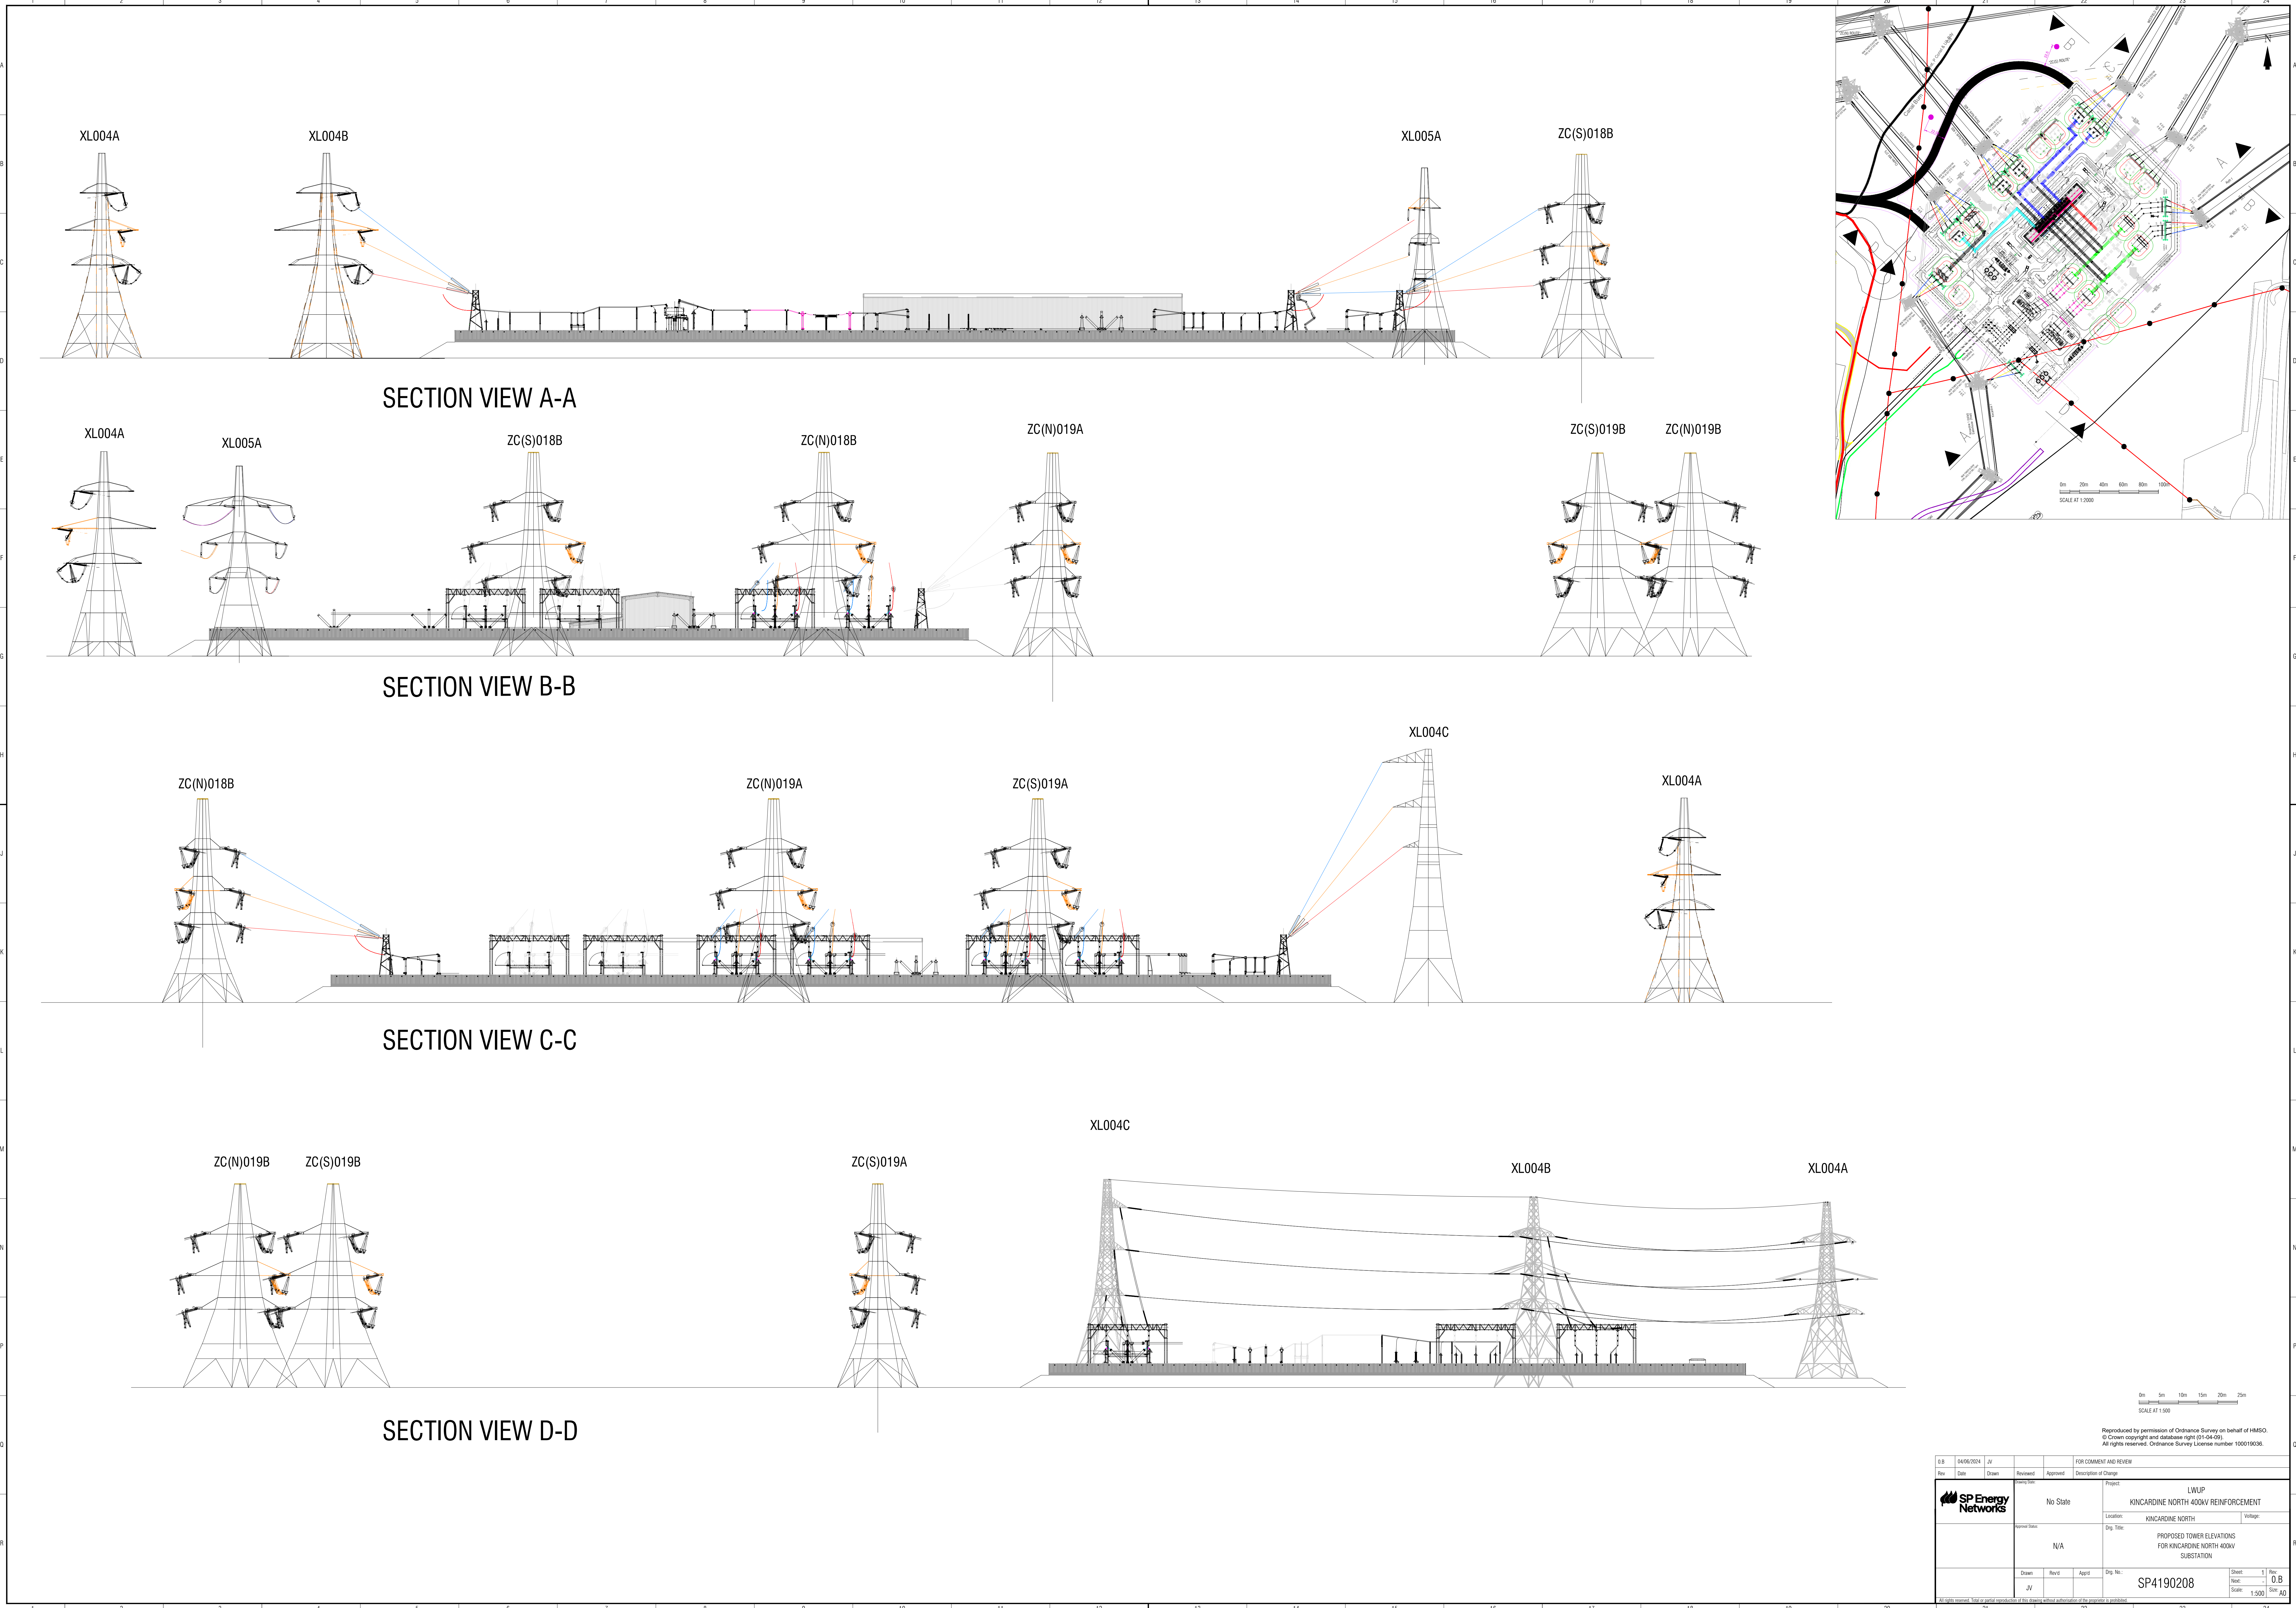

Reproduced by permission of Ordnance Survey on behalf of HMRSO.
© Crown copyright and database right (01-04-09).
All rights reserved. Ordnance Survey License number 100019036.

Rev		Date	Drawn	Reviewed	Approved	FOR COMMENT AND REVIEW	
0.8		04/06/2024	JV			Project	LWUP
						Location	KINCARDINE NORTH 400KV REINFORCEMENT
						Drp. Title	PROPOSED TOWER ELEVATIONS FOR KINCARDINE NORTH 400KV SUBSTATION
						Drp. No.	SP4190208
						Sheet	1
						Scale	1:500
						Rev	0.8
						Size	A0

All rights reserved. Total or partial reproduction of this drawing without authorisation of the proprietor is prohibited.