



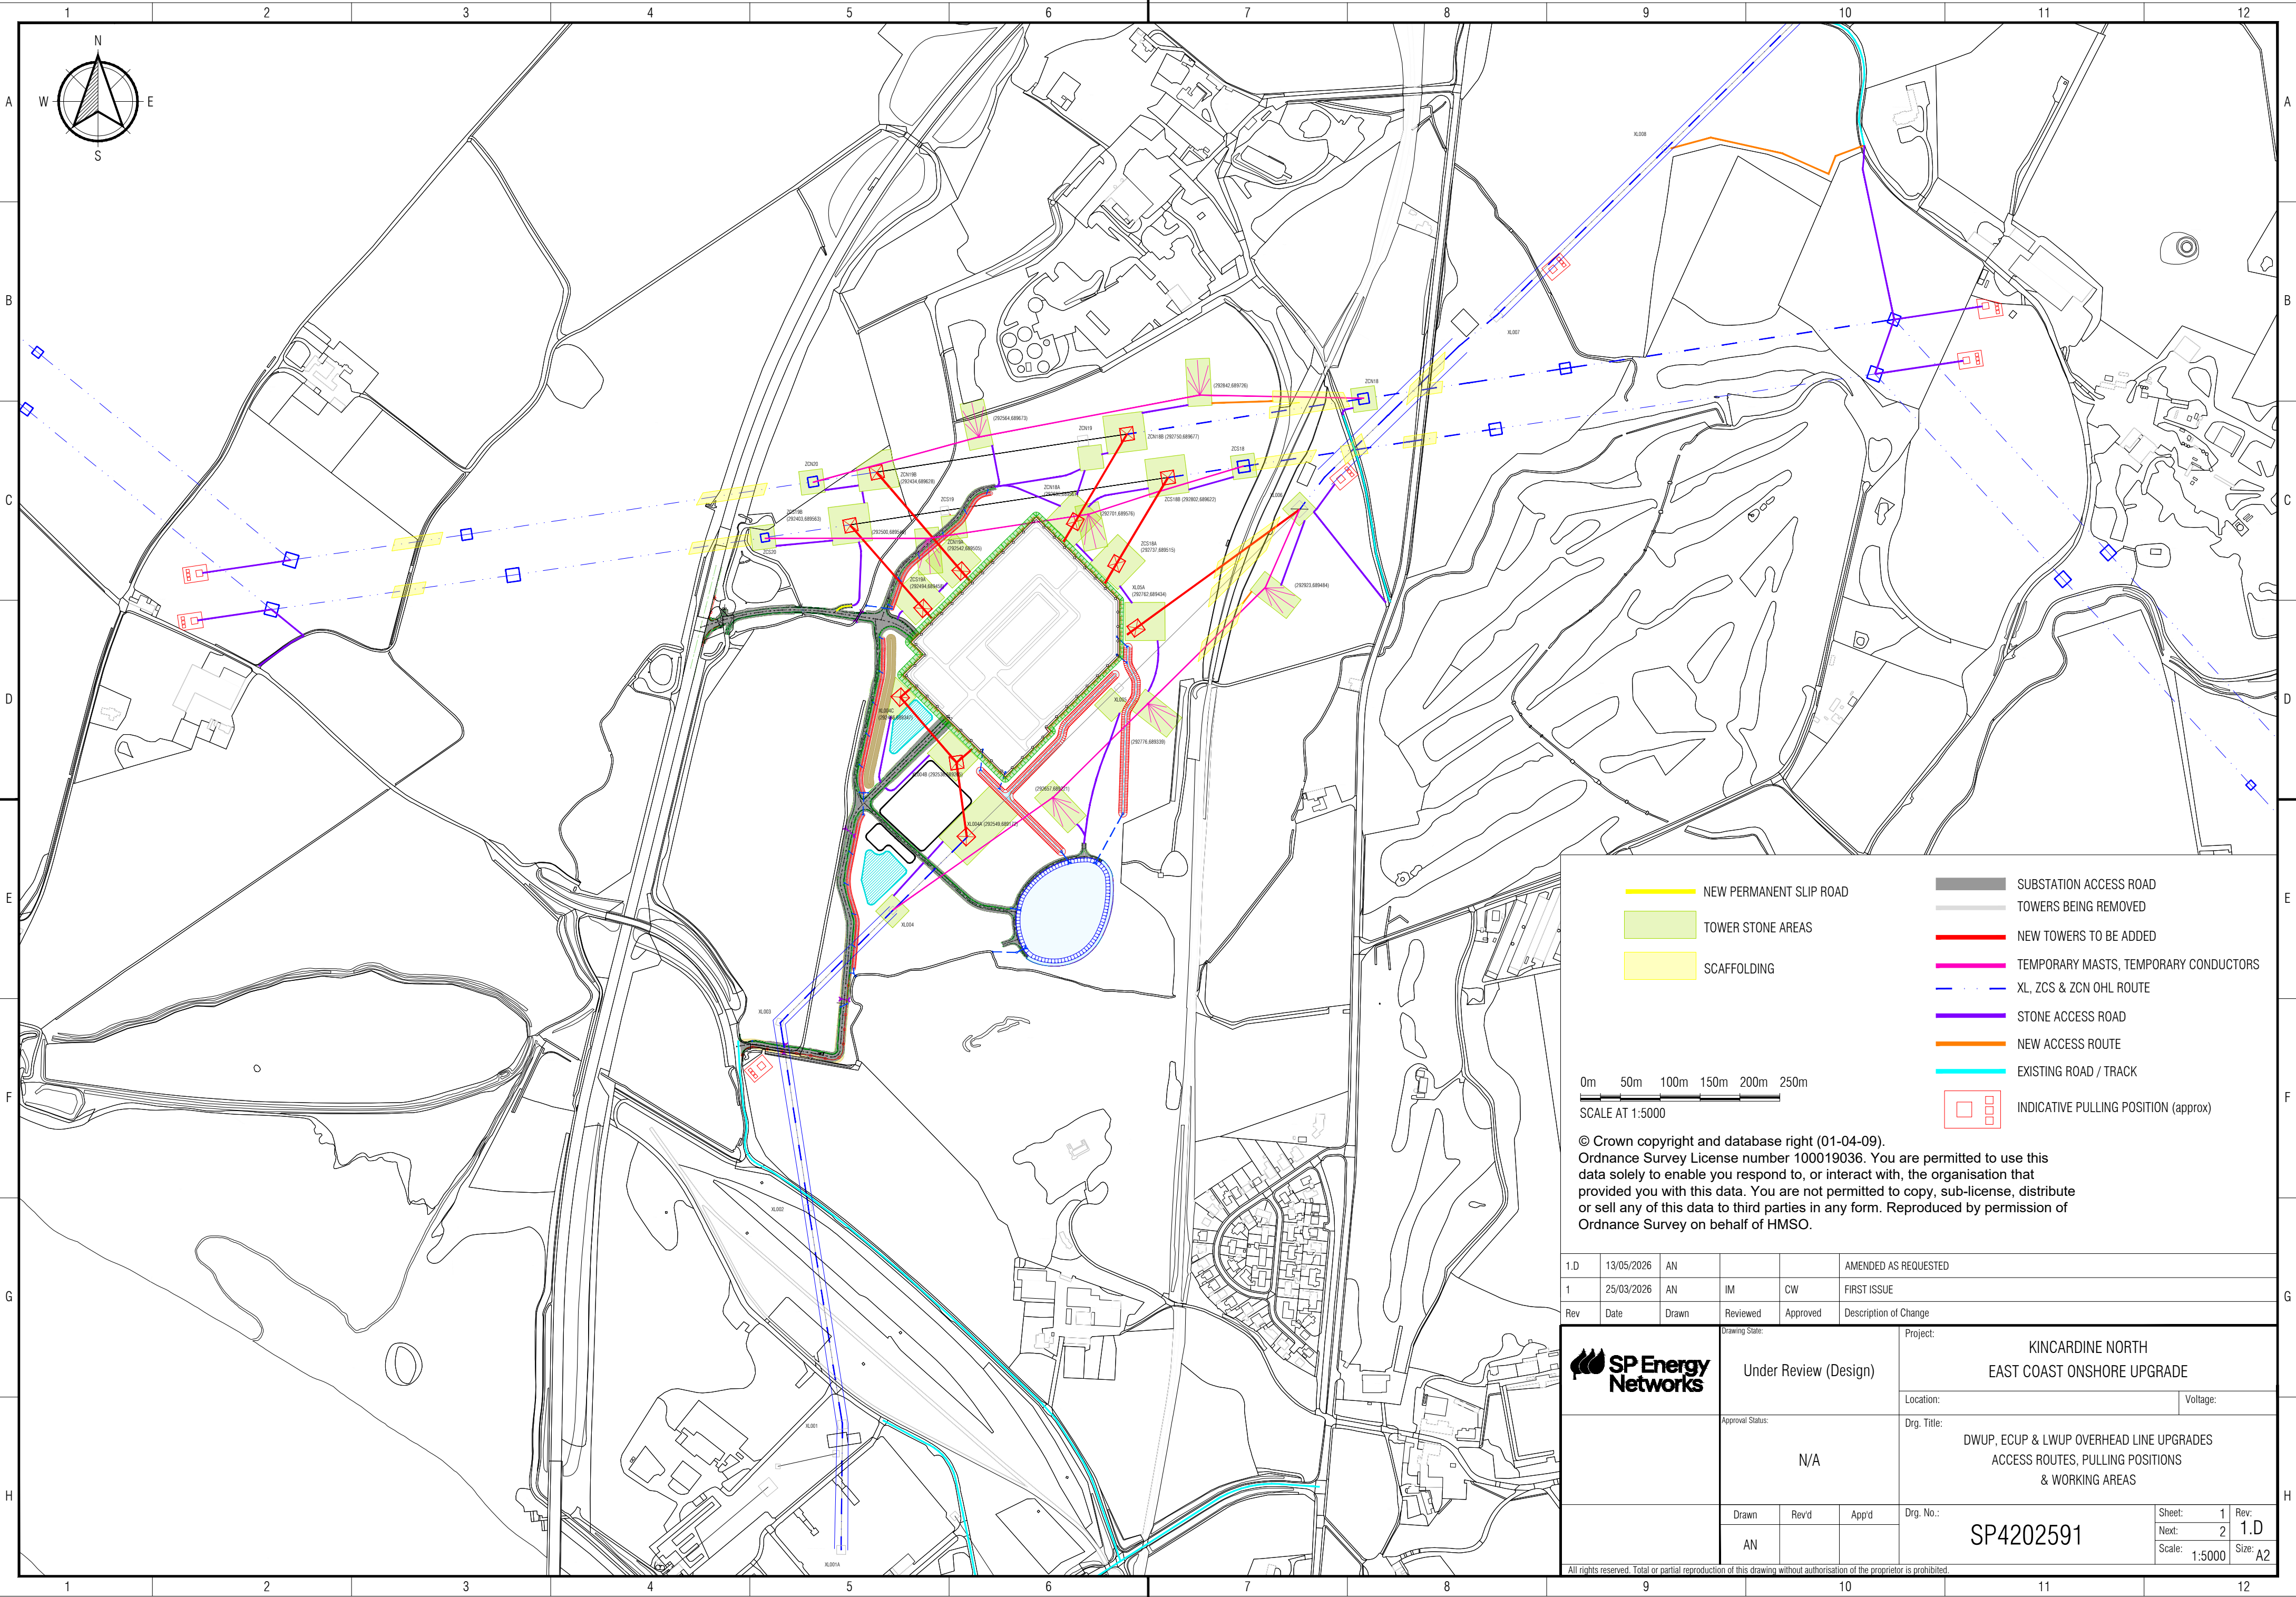

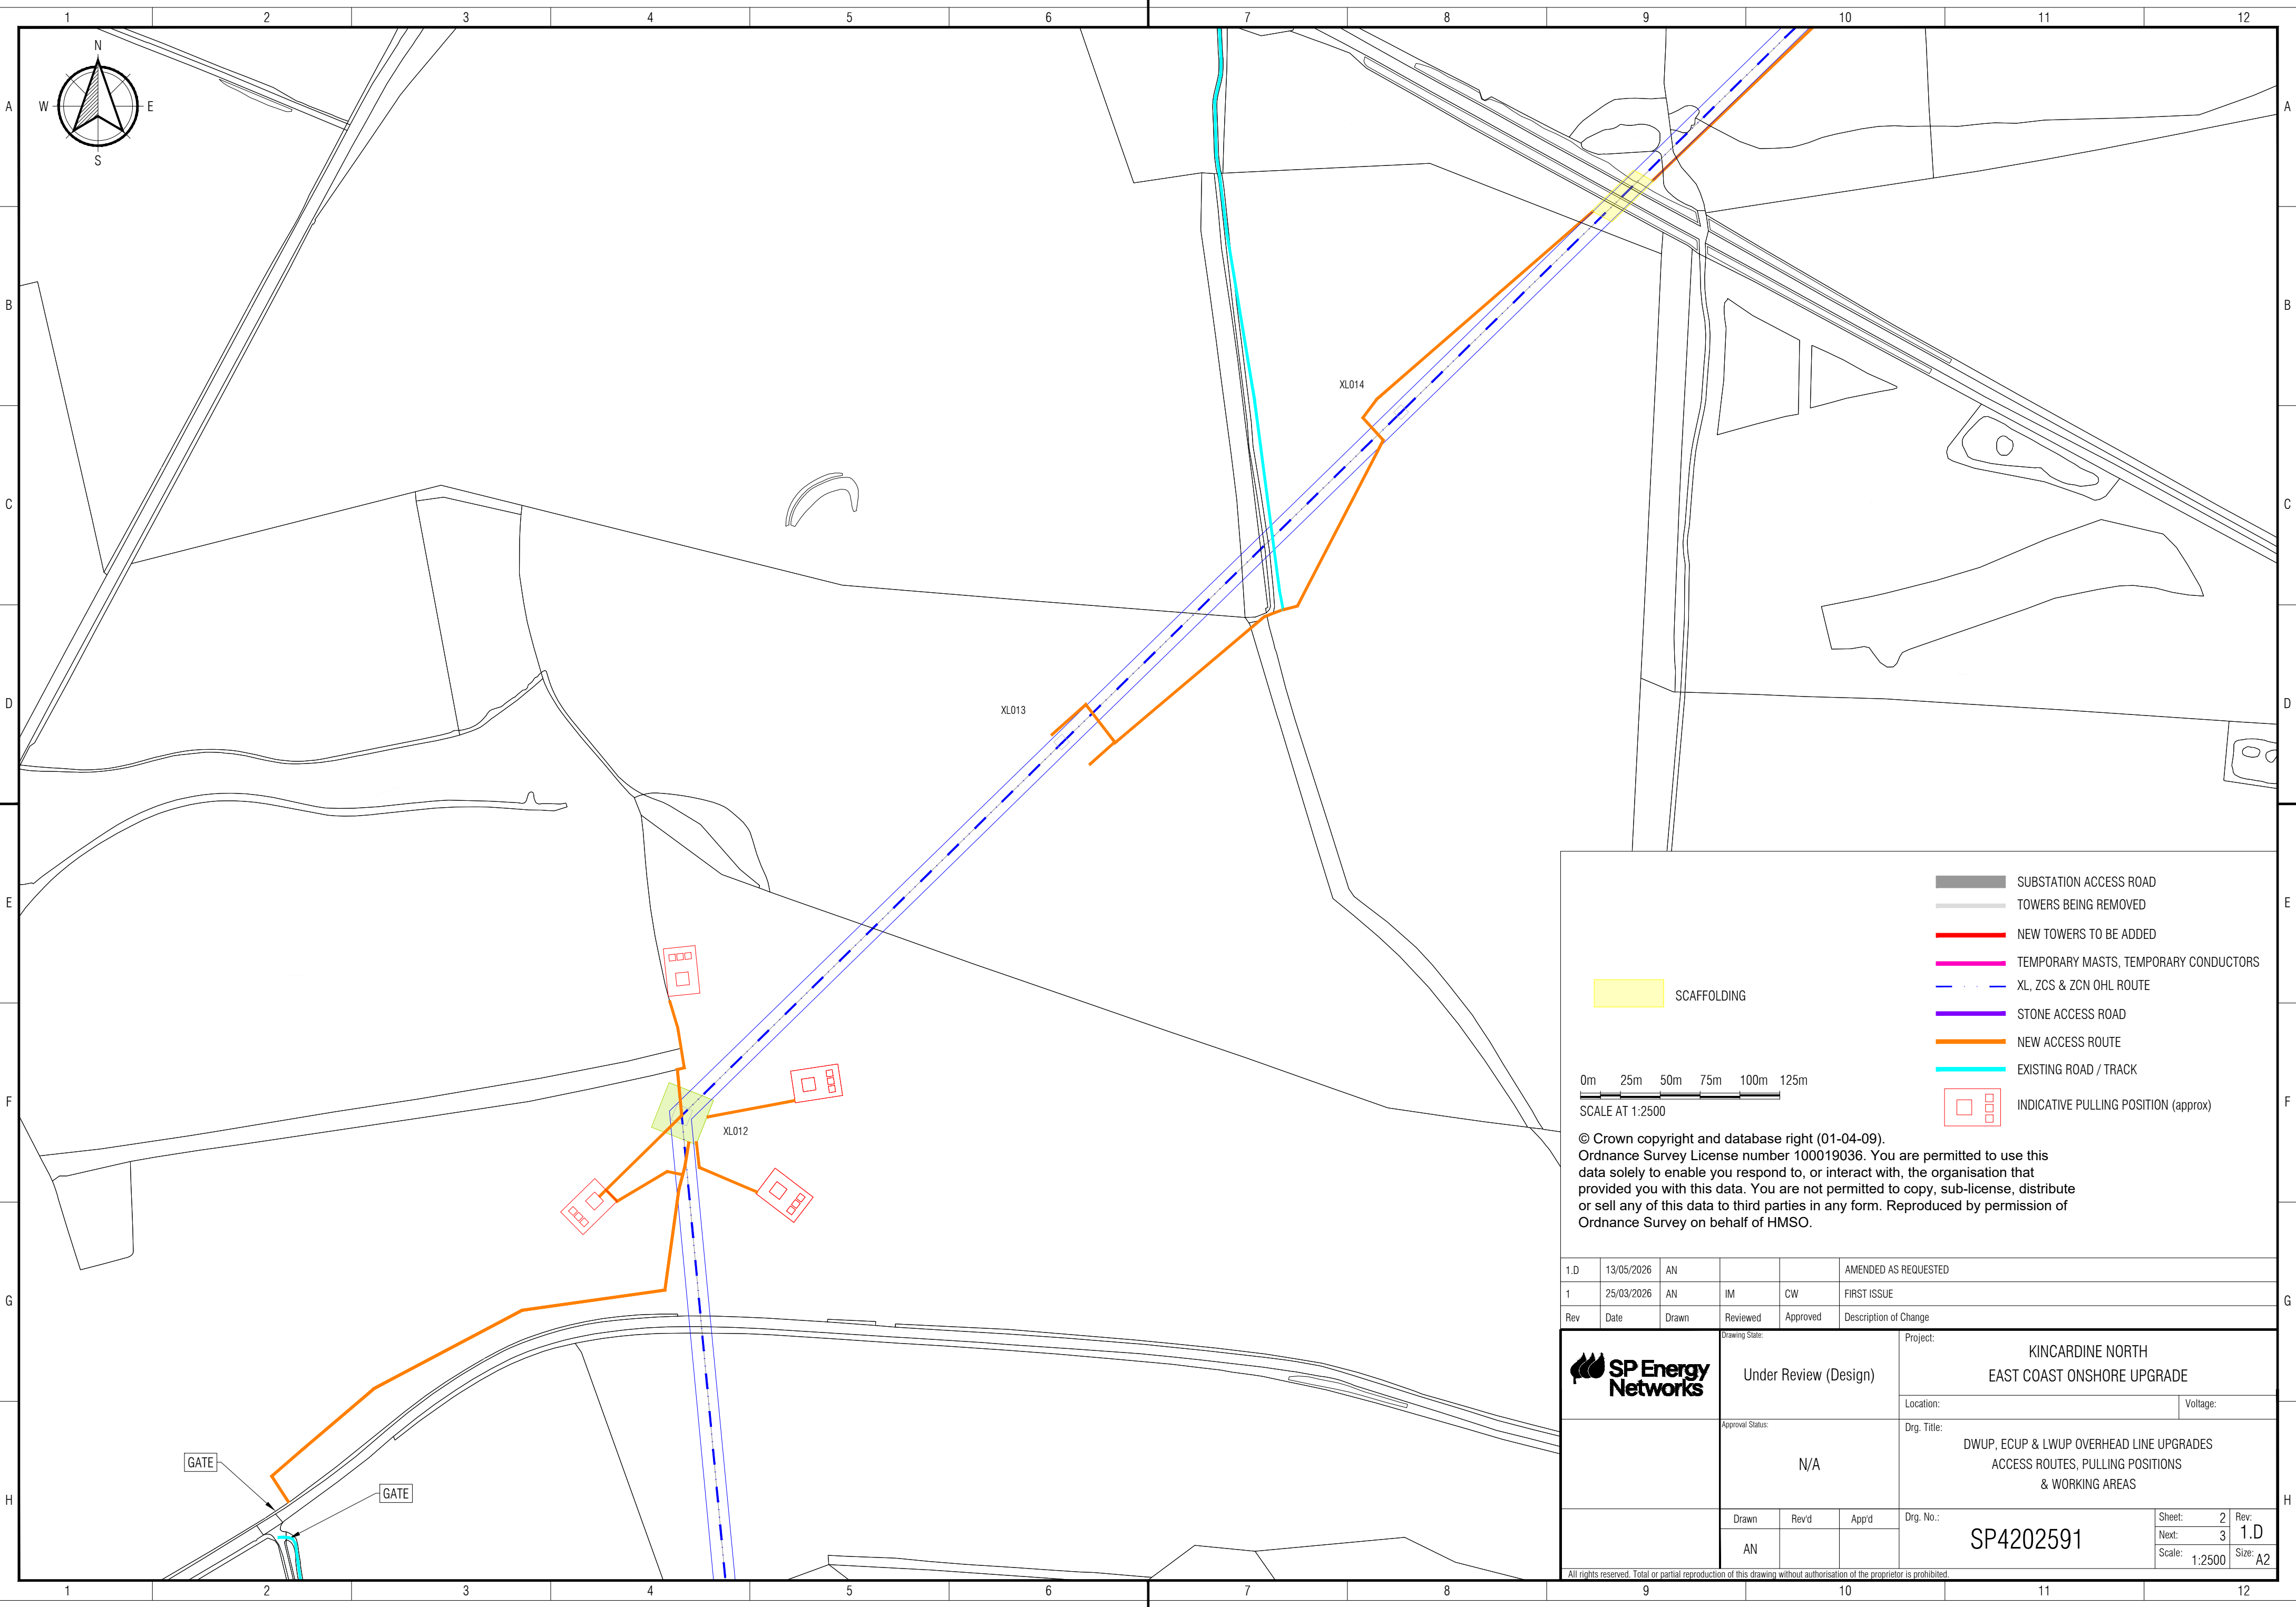

0m25m50m75m100m125m

SCALE AT 1:2500

© Crown copyright and database right (01-04-09).
Ordnance Survey License number 100019036. You are permitted to use this data solely to enable you respond to, or interact with, the organisation that provided you with this data. You are not permitted to copy, sub-license, distribute or sell any of this data to third parties in any form. Reproduced by permission of Ordnance Survey on behalf of HMSO.

1.D	13/05/2026	AN			AMENDED AS REQUESTED
1	25/03/2026	AN	IM	CW	FIRST ISSUE
Rev	Date	Drawn	Reviewed	Approved	Description of Change

Drawing State:

Under Review (Design)

Approval Status:

N/A

Drawn

AN

Project:

KINCARDINE NORTH
EAST COAST ONSHORE UPGRADE

Location:

Drg. Title:

DWUP, ECUP & LWUP OVERHEAD LINE UPGRADES
ACCESS ROUTES, PULLING POSITIONS
& WORKING AREAS

Drg. No.:

SP4202591

Sheet: 2
Next: 3
Scale: 1:2500

Rev: 1.D
Size: A2

■ SUBSTATION ACCESS ROAD

— TOWERS BEING REMOVED

— NEW TOWERS TO BE ADDED

— TEMPORARY MASTS, TEMPORARY CONDUCTORS

— XL, ZCS & ZCN OHL ROUTE

— STONE ACCESS ROAD

— NEW ACCESS ROUTE

— EXISTING ROAD / TRACK

□ INDICATIVE PULLING POSITION (approx)

All rights reserved. Total or partial reproduction of this drawing without authorisation of the proprietor is prohibited.

