


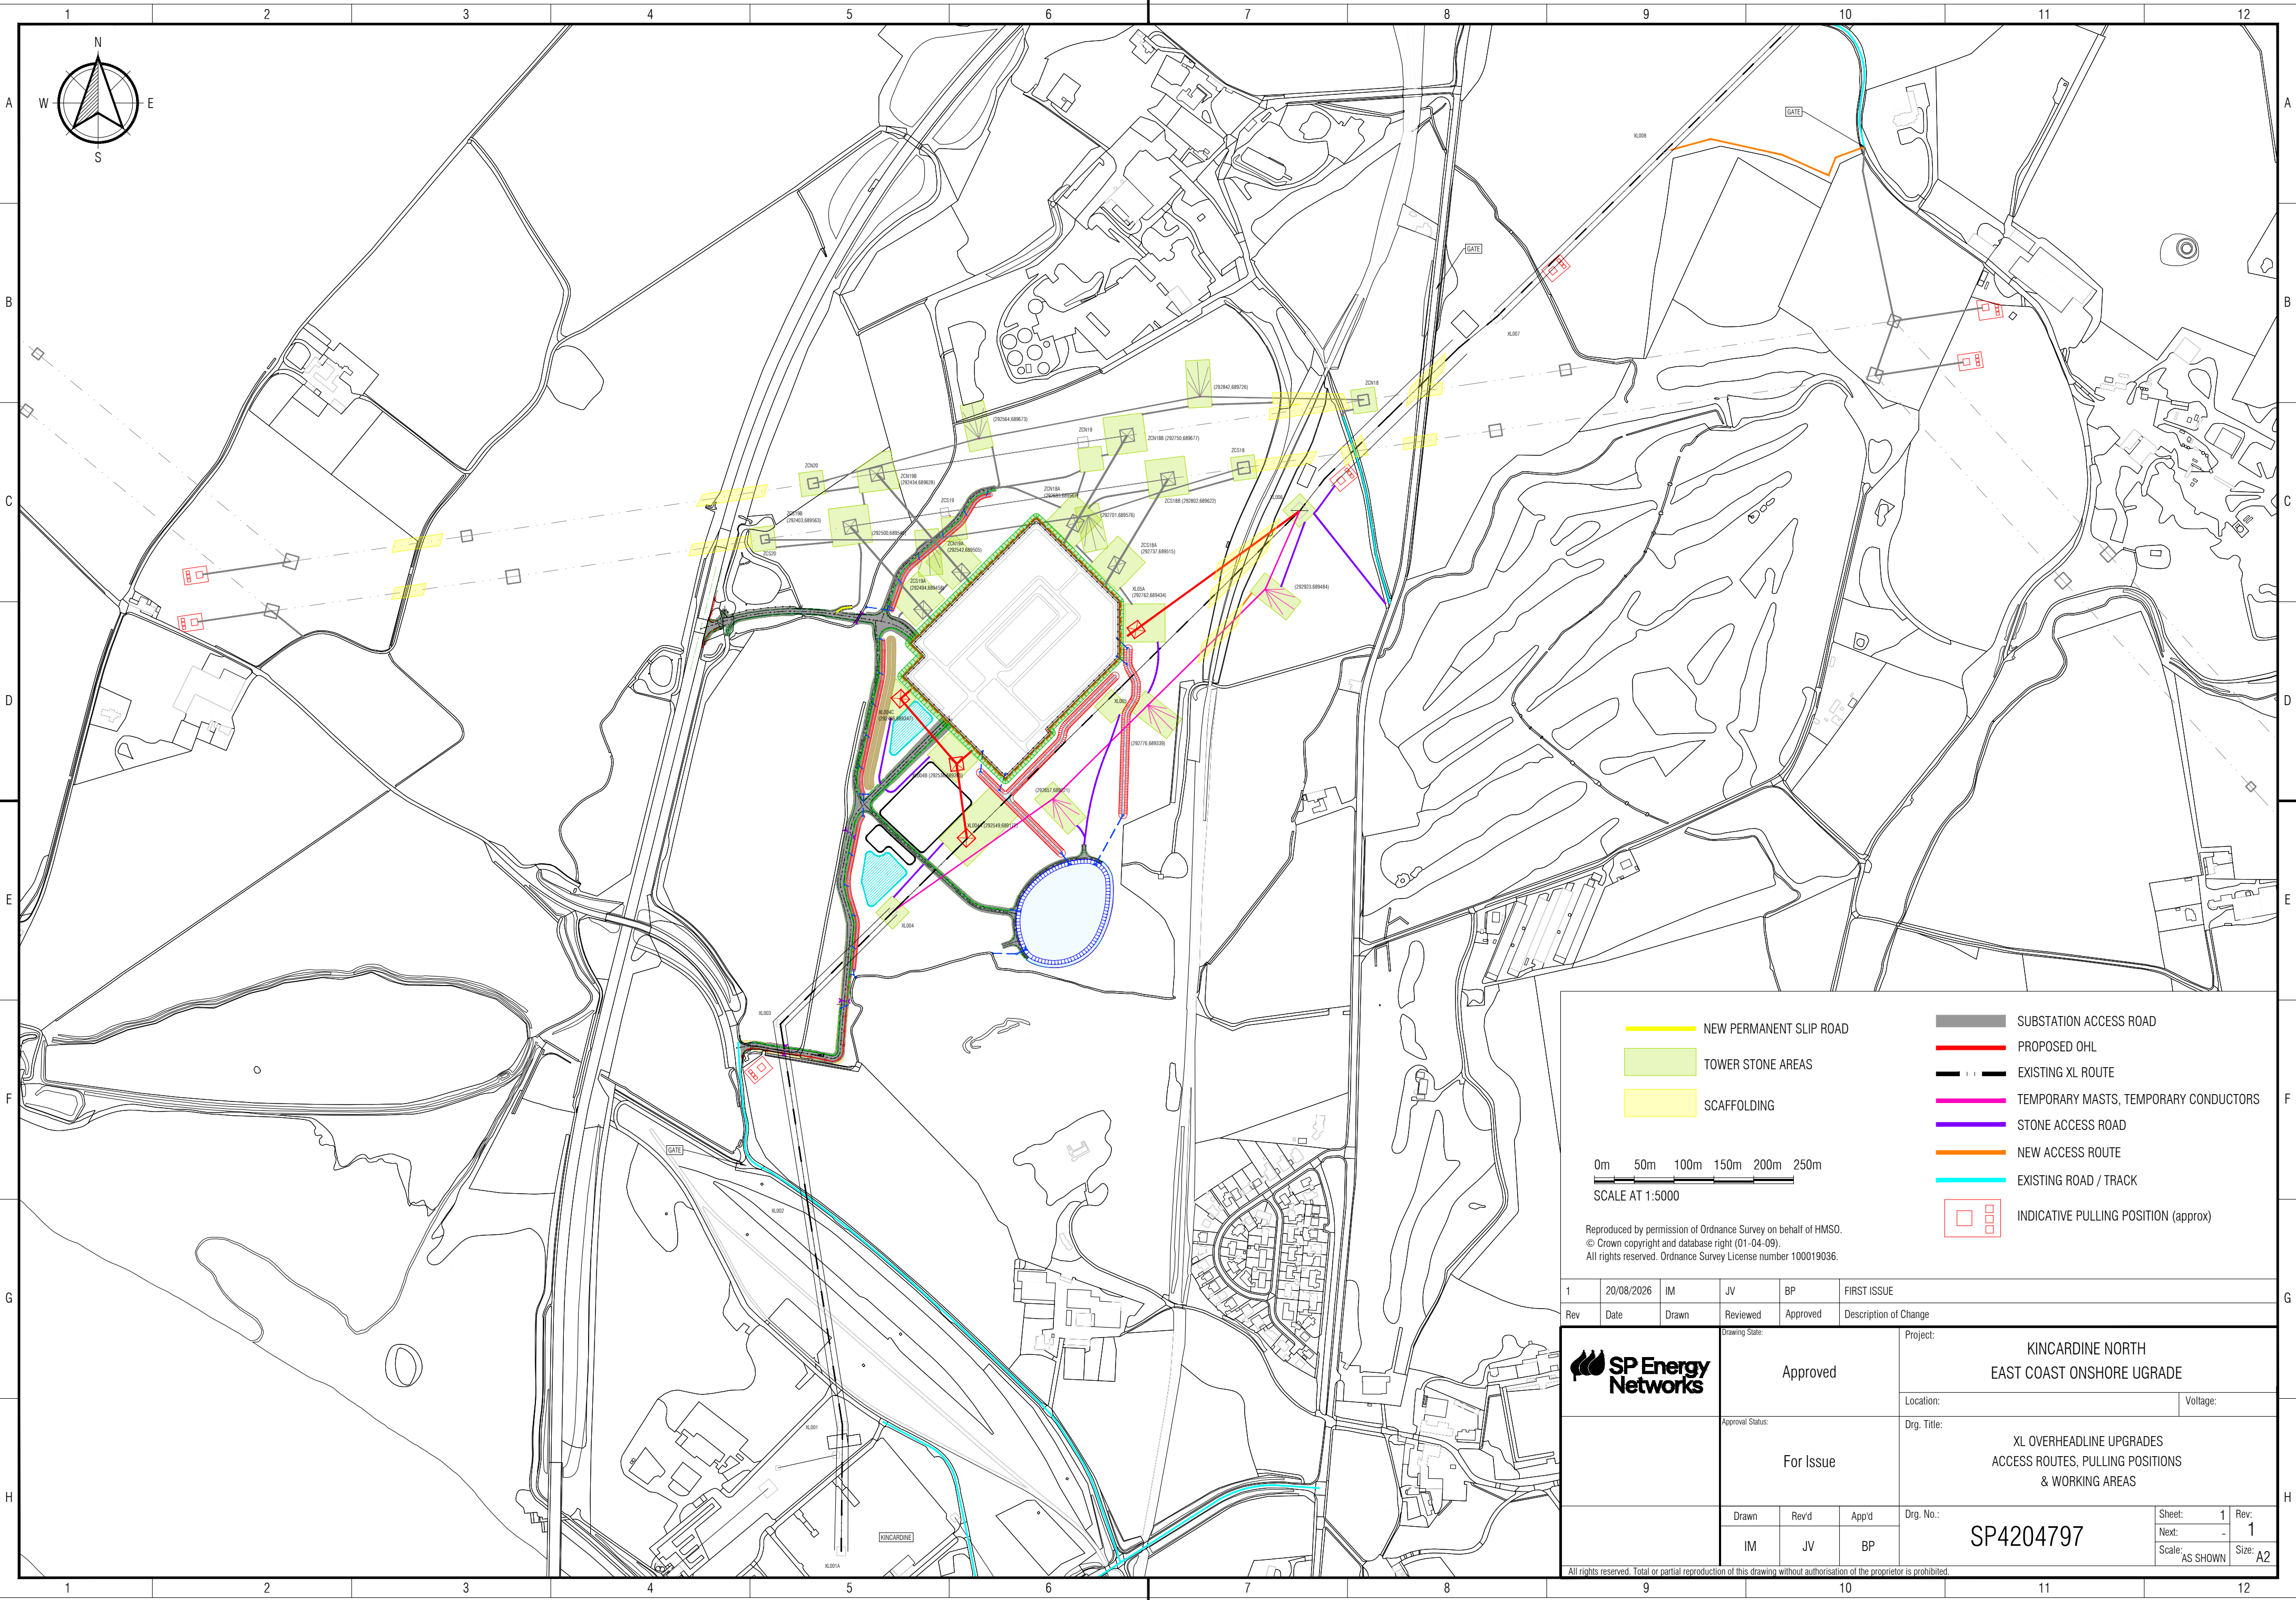

NEW PERMANENT SLIP ROAD

TOWER STONE AREAS

SCAFFOLDING

SUBSTATION ACCESS ROAD

PROPOSED OHL

EXISTING XL ROUTE

TEMPORARY MASTS, TEMPORARY CONDUCTORS

STONE ACCESS ROAD

NEW ACCESS ROUTE

EXISTING ROAD / TRACK

INDICATIVE PULLING POSITION (approx)

0m 50m 100m 150m 200m 250m

SCALE AT 1:5000

Reproduced by permission of Ordnance Survey on behalf of HMSO.
© Crown copyright and database right (01-04-09).
All rights reserved. Ordnance Survey License number 100019036.

1	20/08/2026	IM	JV	BP	FIRST ISSUE
Rev	Date	Drawn	Reviewed	Approved	Description of Change
		Drawing State:		Project:	
		Approved		KINCARDINE NORTH EAST COAST ONSHORE UPGRADE	
		Approval Status:		Location: Voltage:	
		For Issue		Drg. Title:	
				XL OVERHEADLINE UPGRADES ACCESS ROUTES, PULLING POSITIONS & WORKING AREAS	
		Drawn	Rev'd	App'd	Drg. No.:
		IM	JV	BP	SP4204797
				Sheet: 1 Next: - Scale: AS SHOWN	Rev: 1 Size: A2

All rights reserved. Total or partial reproduction of this drawing without authorisation of the proprietor is prohibited.