


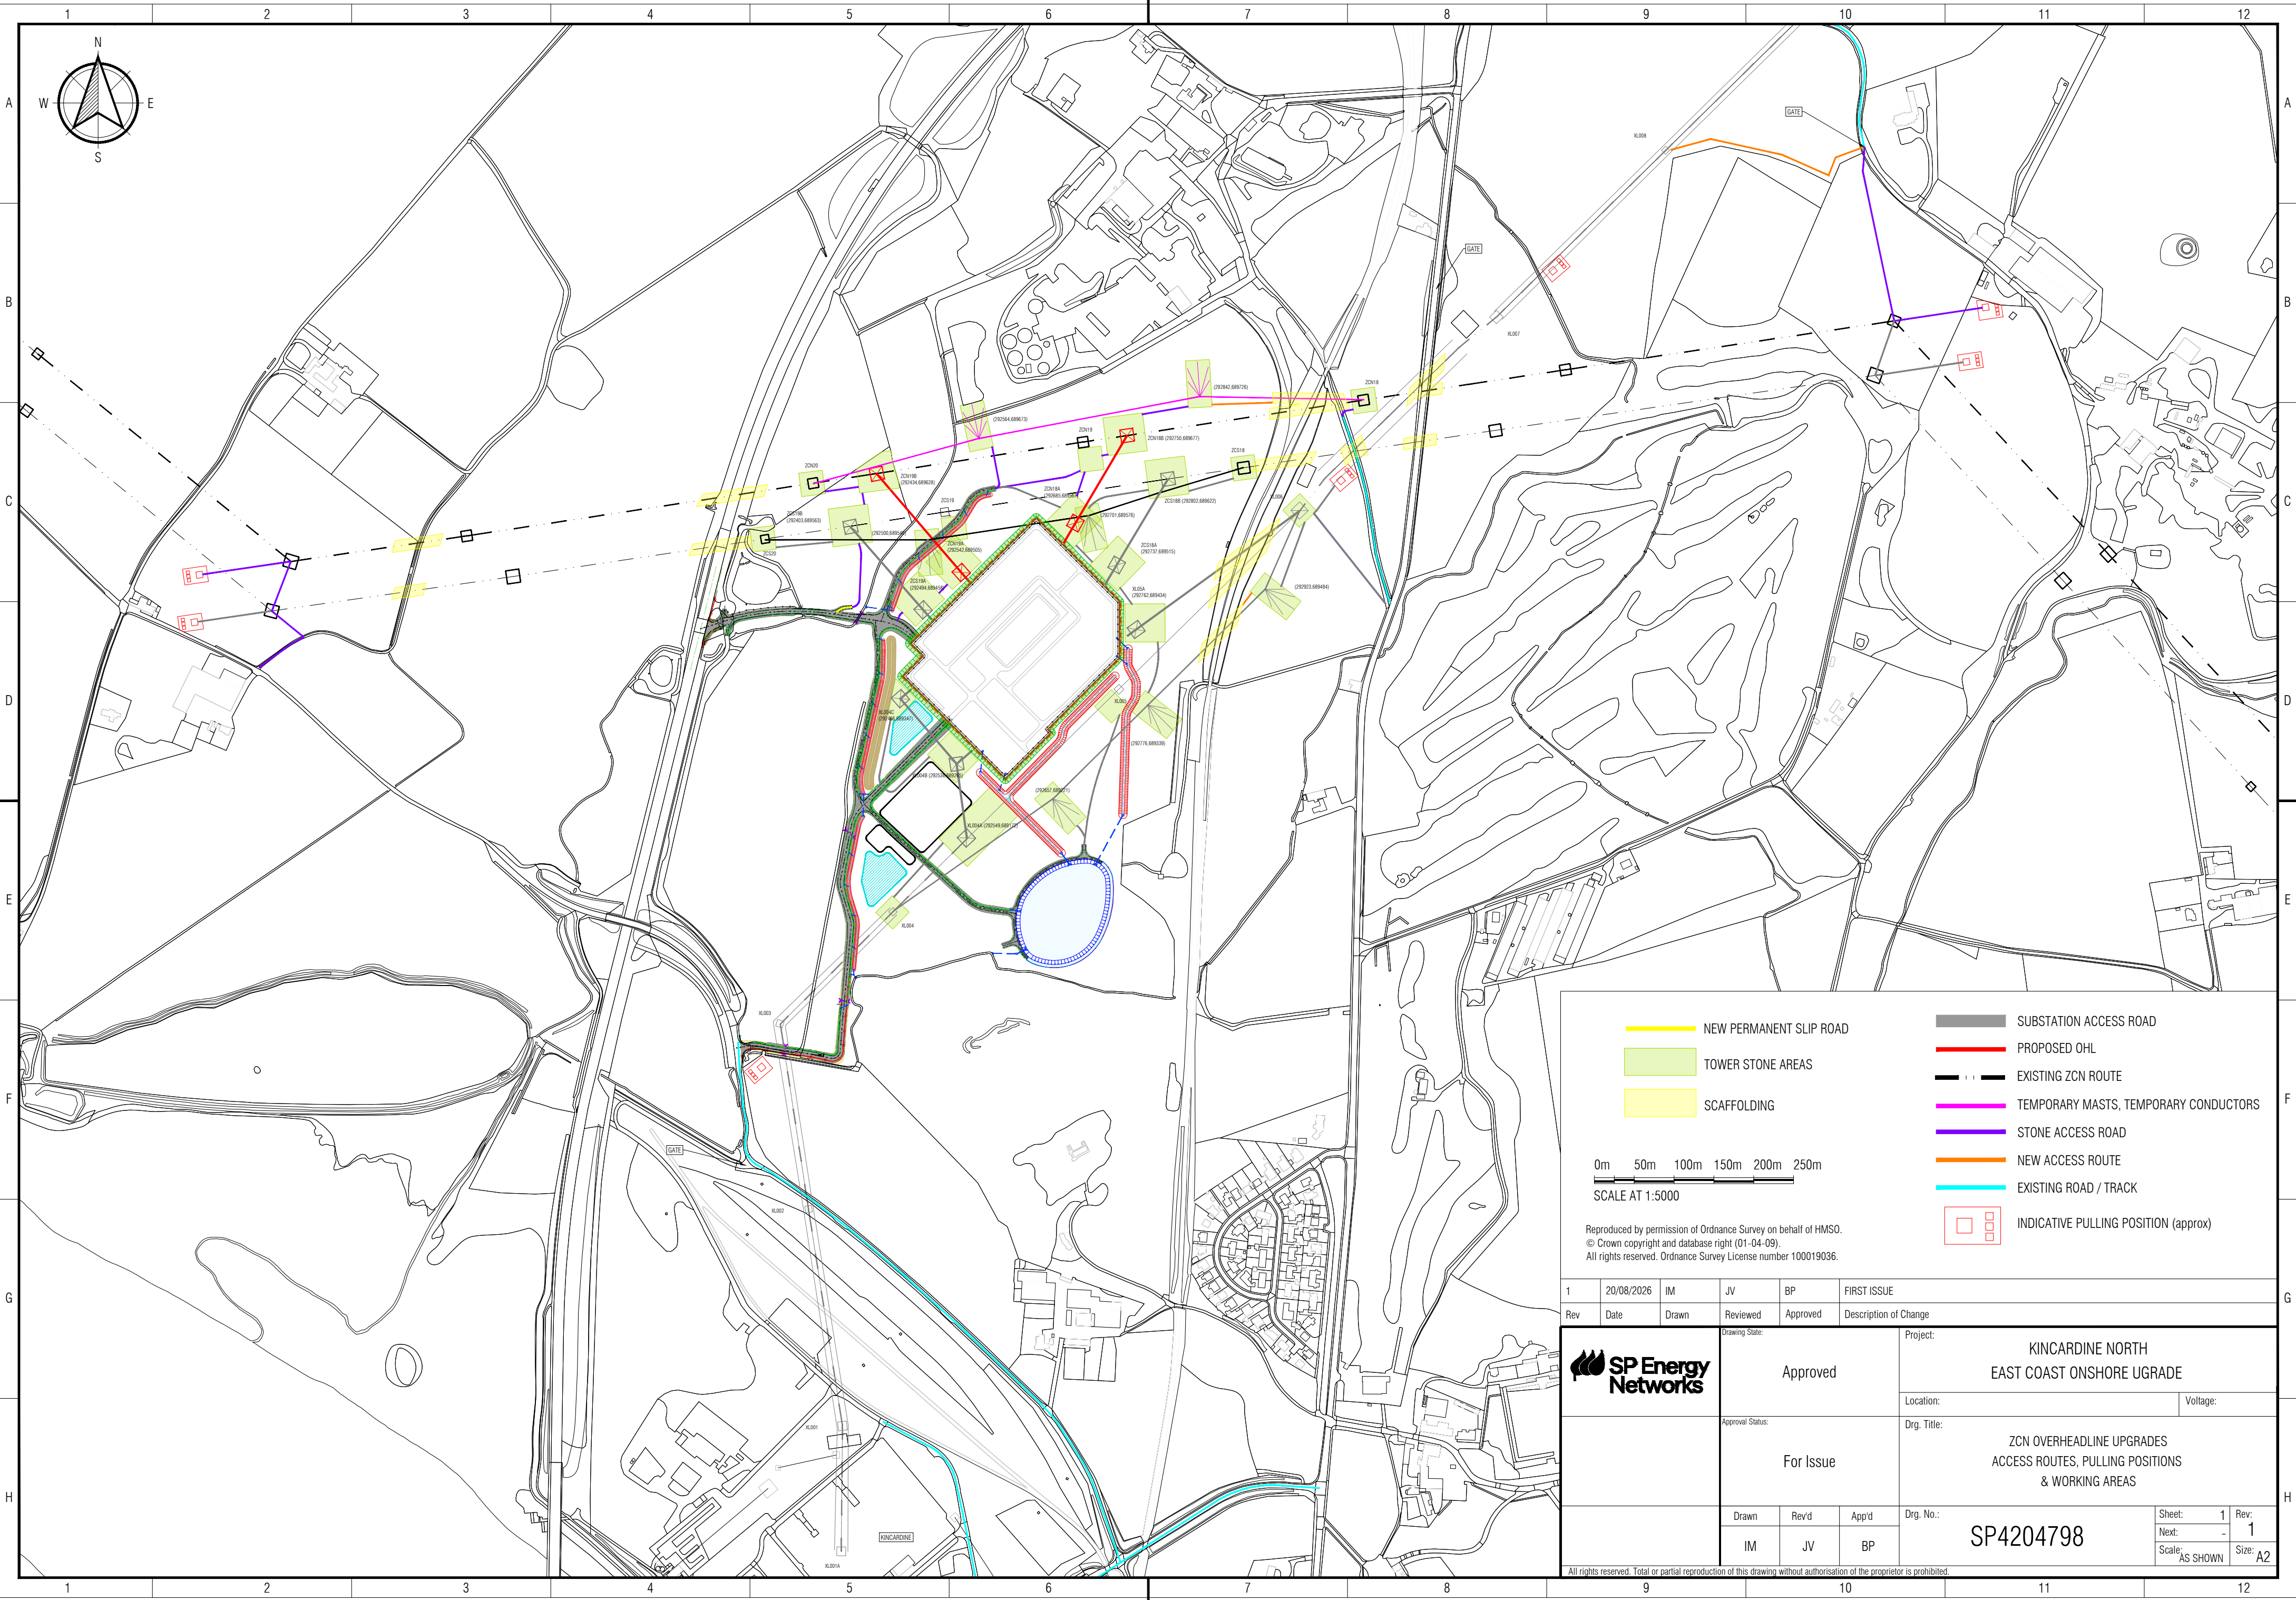

NEW PERMANENT SLIP ROAD

TOWER STONE AREAS

SCAFFOLDING

SUBSTATION ACCESS ROAD

PROPOSED OHL

EXISTING ZCN ROUTE

TEMPORARY MASTS, TEMPORARY CONDUCTORS

STONE ACCESS ROAD

NEW ACCESS ROUTE

EXISTING ROAD / TRACK

INDICATIVE PULLING POSITION (approx)

0m50m100m150m200m250m

SCALE AT 1:5000

Reproduced by permission of Ordnance Survey on behalf of HMSO.
© Crown copyright and database right (01-04-09).
All rights reserved. Ordnance Survey License number 100019036.

1	20/08/2026	IM	JV	BP	FIRST ISSUE
Rev	Date	Drawn	Reviewed	Approved	Description of Change
Drawing State:		Approved		Project:	
Approval Status:		For Issue		Location:	
Drawn		Rev'd	App'd	Drg. Title:	
IM		JV	BP	ZCN OVERHEADLINE UPGRADES ACCESS ROUTES, PULLING POSITIONS & WORKING AREAS	
Drg. No.:		SP4204798		Sheet: 1 Rev: 1	
Scale: AS SHOWN		Size: A2			

All rights reserved. Total or partial reproduction of this drawing without authorisation of the proprietor is prohibited.