


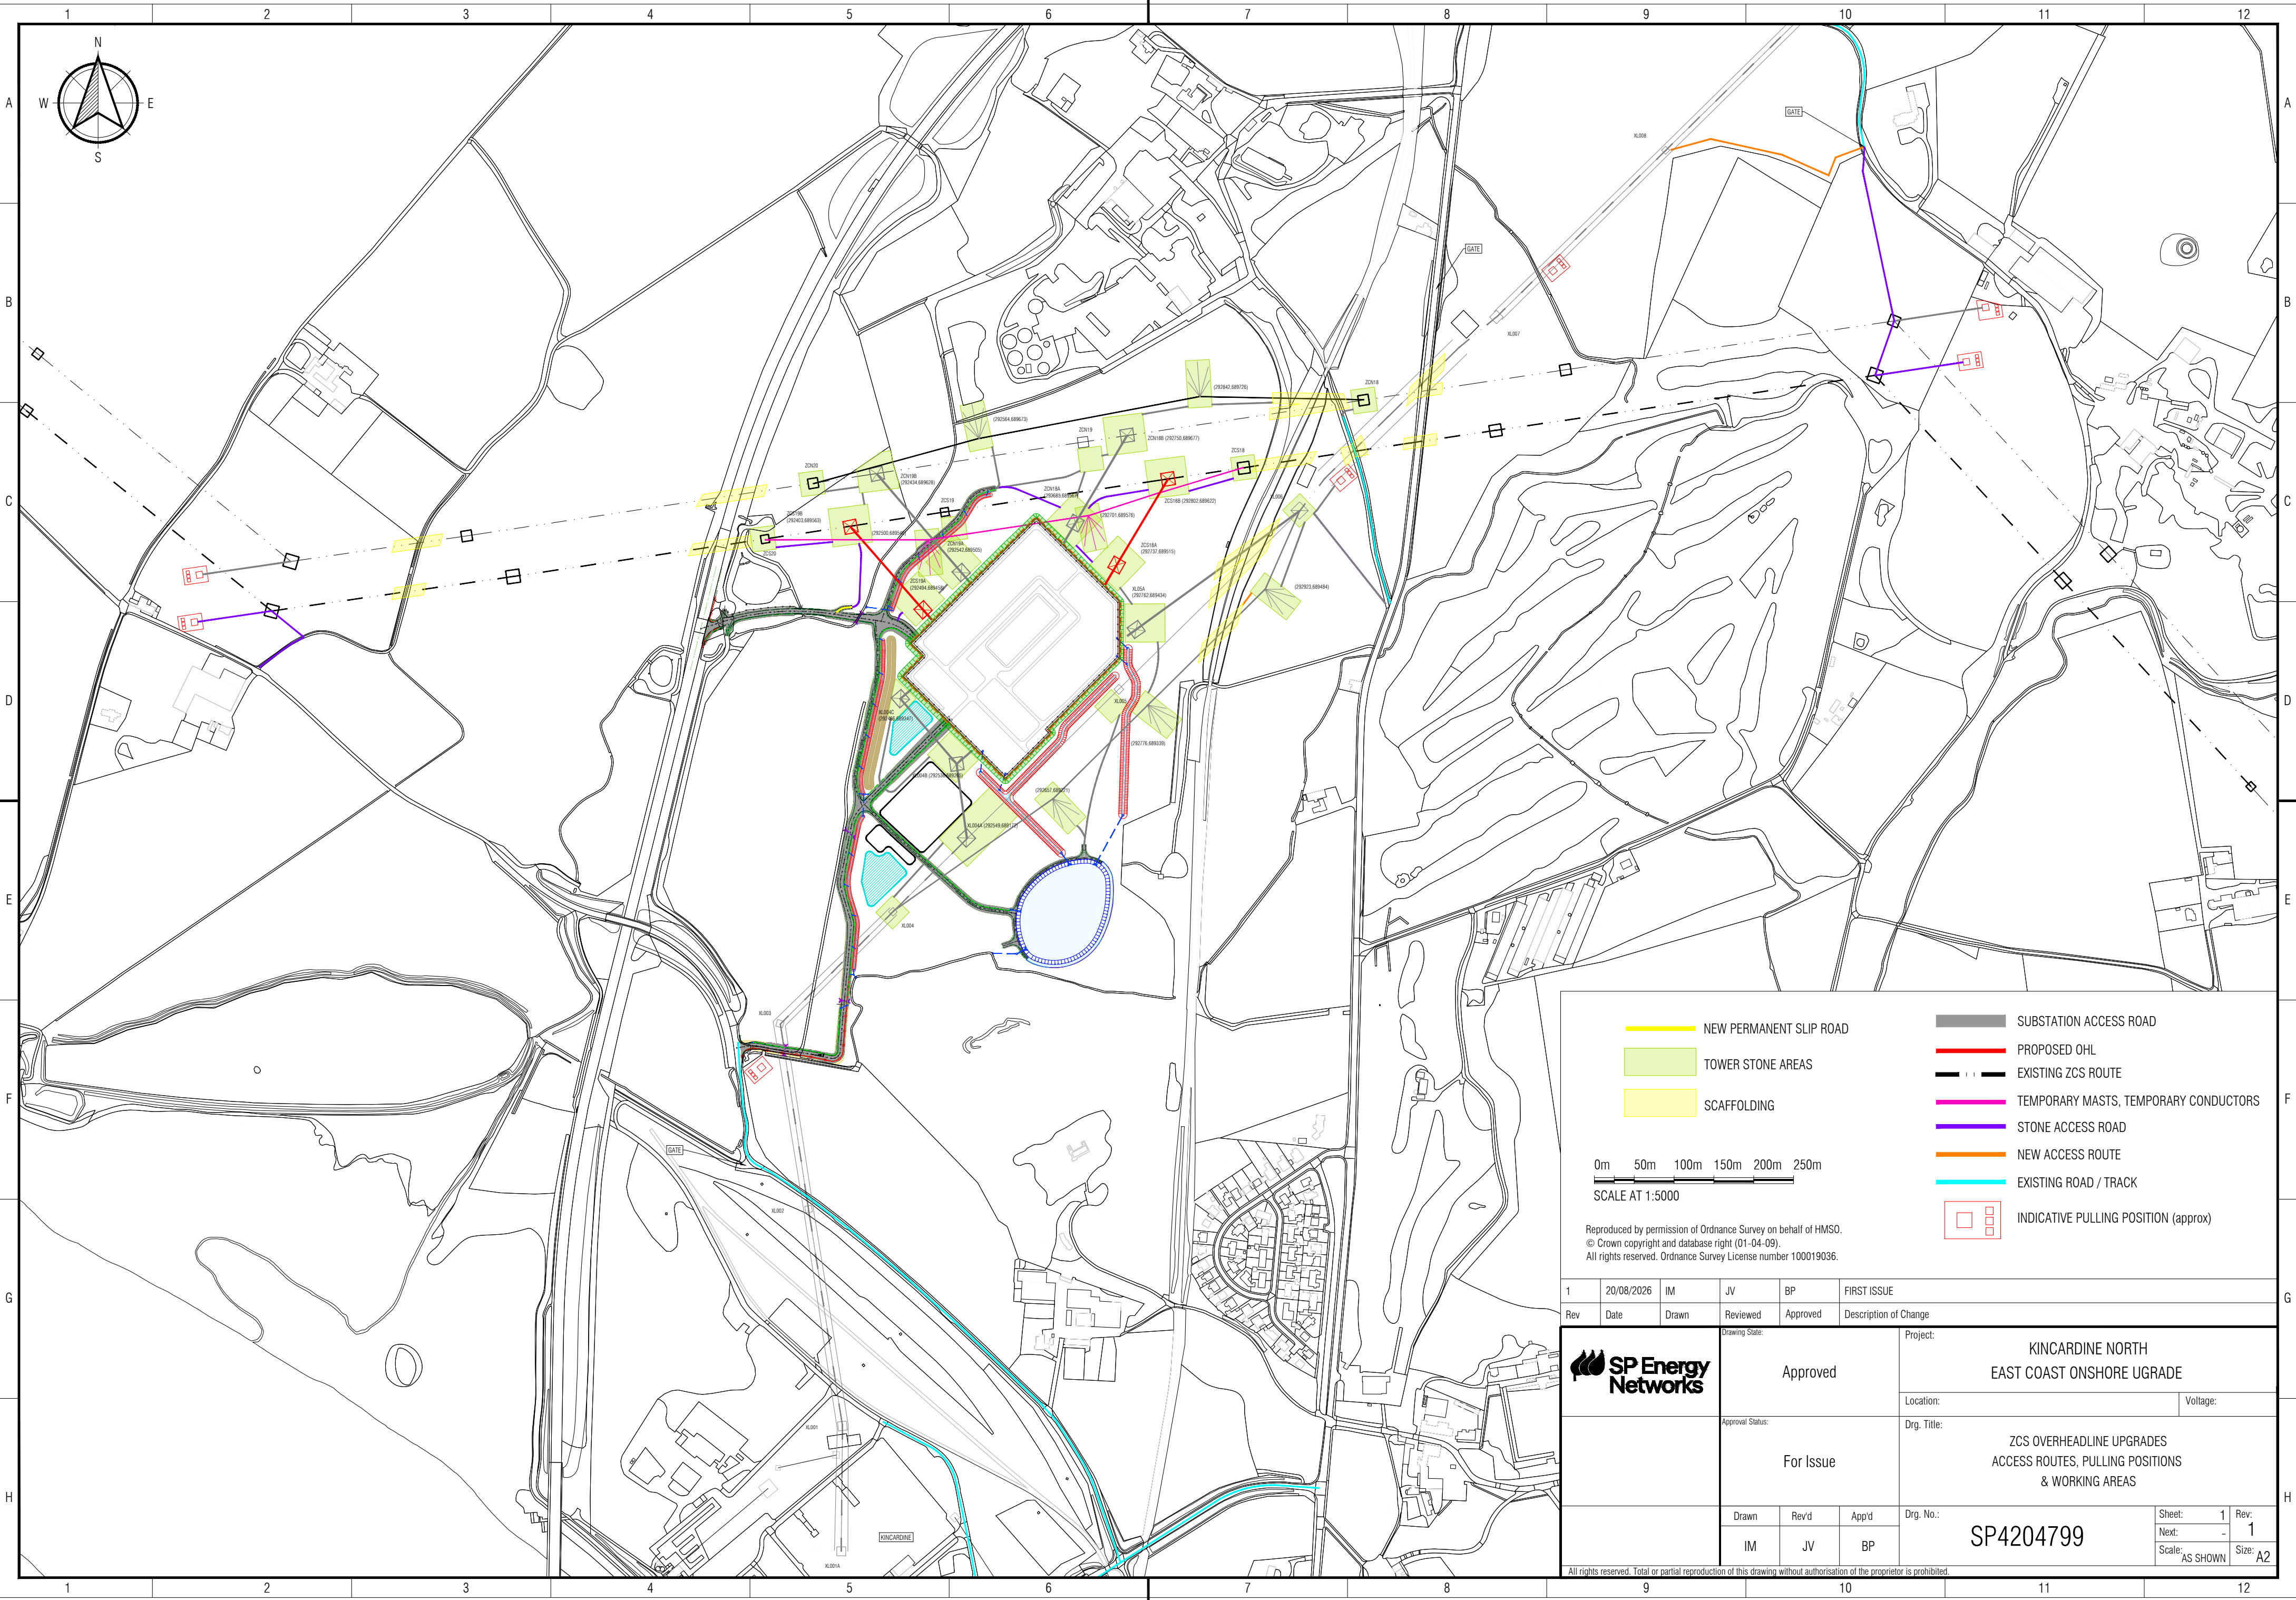

NEW PERMANENT SLIP ROAD

TOWER STONE AREAS

SCAFFOLDING

SUBSTATION ACCESS ROAD

PROPOSED OHL

EXISTING ZCS ROUTE

TEMPORARY MASTS, TEMPORARY CONDUCTORS

STONE ACCESS ROAD

NEW ACCESS ROUTE

EXISTING ROAD / TRACK

INDICATIVE PULLING POSITION (approx)

0m 50m 100m 150m 200m 250m

SCALE AT 1:5000

Reproduced by permission of Ordnance Survey on behalf of HMSO.  
© Crown copyright and database right (01-04-09).  
All rights reserved. Ordnance Survey License number 100019036.

|     |            |                                                                                                 |             |                                                            |                                                    |
|-----|------------|-------------------------------------------------------------------------------------------------|-------------|------------------------------------------------------------|----------------------------------------------------|
| 1   | 20/08/2026 | IM                                                                                              | JV          | BP                                                         | FIRST ISSUE                                        |
| Rev | Date       | Drawn                                                                                           | Reviewed    | Approved                                                   | Description of Change                              |
|     |            | Drawing State:<br><div>Approved</div>                                                           |             | Project:<br>KINCARDINE NORTH<br>EAST COAST ONSHORE UPGRADE |                                                    |
|     |            | Approval Status:<br><div>For Issue</div>                                                        |             | Location:<br>Voltage:                                      |                                                    |
|     |            | Drg. Title:<br>ZCS OVERHEADLINE UPGRADES<br>ACCESS ROUTES, PULLING POSITIONS<br>& WORKING AREAS |             | Drg. No.:<br>SP4204799                                     |                                                    |
|     |            | Drawn<br>IM                                                                                     | Rev'd<br>JV | App'd<br>BP                                                | Sheet: 1<br>Next: -<br>Scale: AS SHOWN<br>Size: A2 |

All rights reserved. Total or partial reproduction of this drawing without authorisation of the proprietor is prohibited.