




Galashiels to Eccles
132kV Overhead Line
Replacement Project
SP Energy Networks

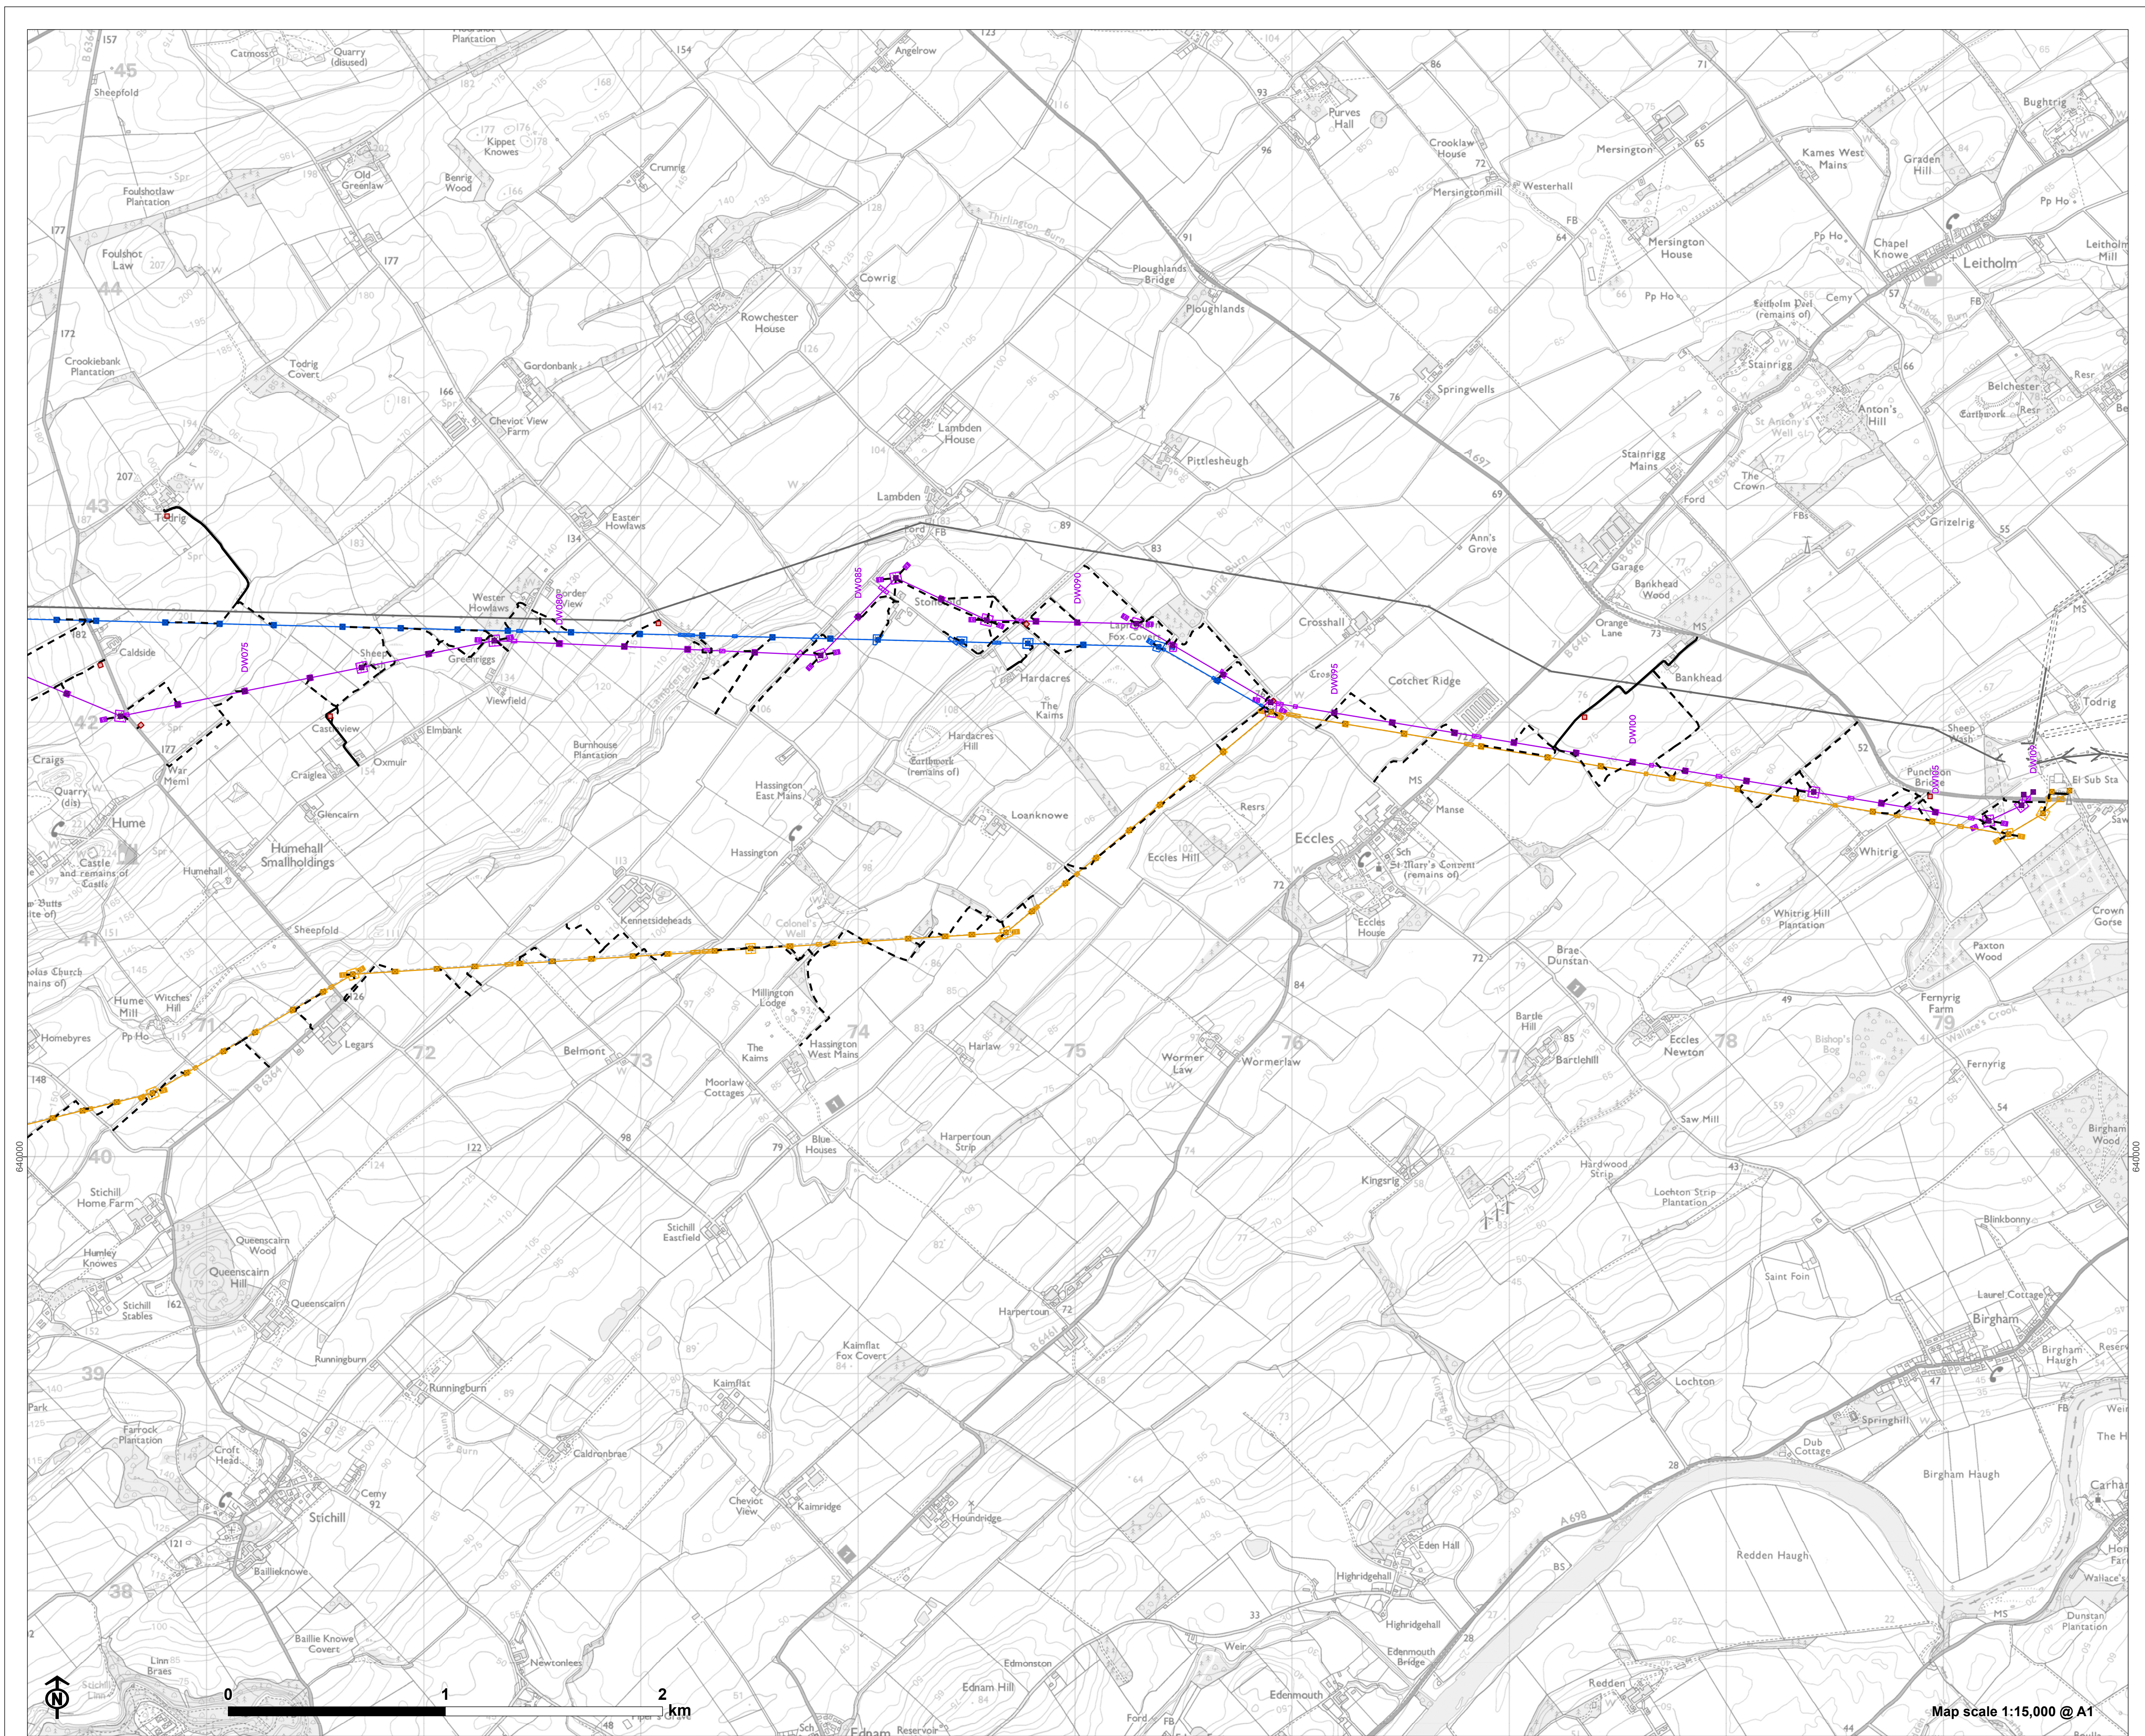

Map c: The Galashiels to Eccles 132kV
Overhead Line Replacement Project

- Proposed new 132kV infrastructure**
- Proposed tower
 - Proposed 132kV overhead line (OHL)
 - Proposed pulling area
 - Proposed scaffold
 - Proposed working area
- 'AT' route infrastructure**
- AT pole/tower (to be removed)
 - Existing 132kV OHL (to be removed)
 - Pulling area
 - Scaffold
 - Working area
- 'U' route infrastructure**
- U tower (to be removed)
 - Existing 132kV OHL (to be removed)
 - Pulling area
 - Scaffold
 - Working area
- Other infrastructure**
- Existing access track
 - Proposed new access track
 - Proposed laydown area

