
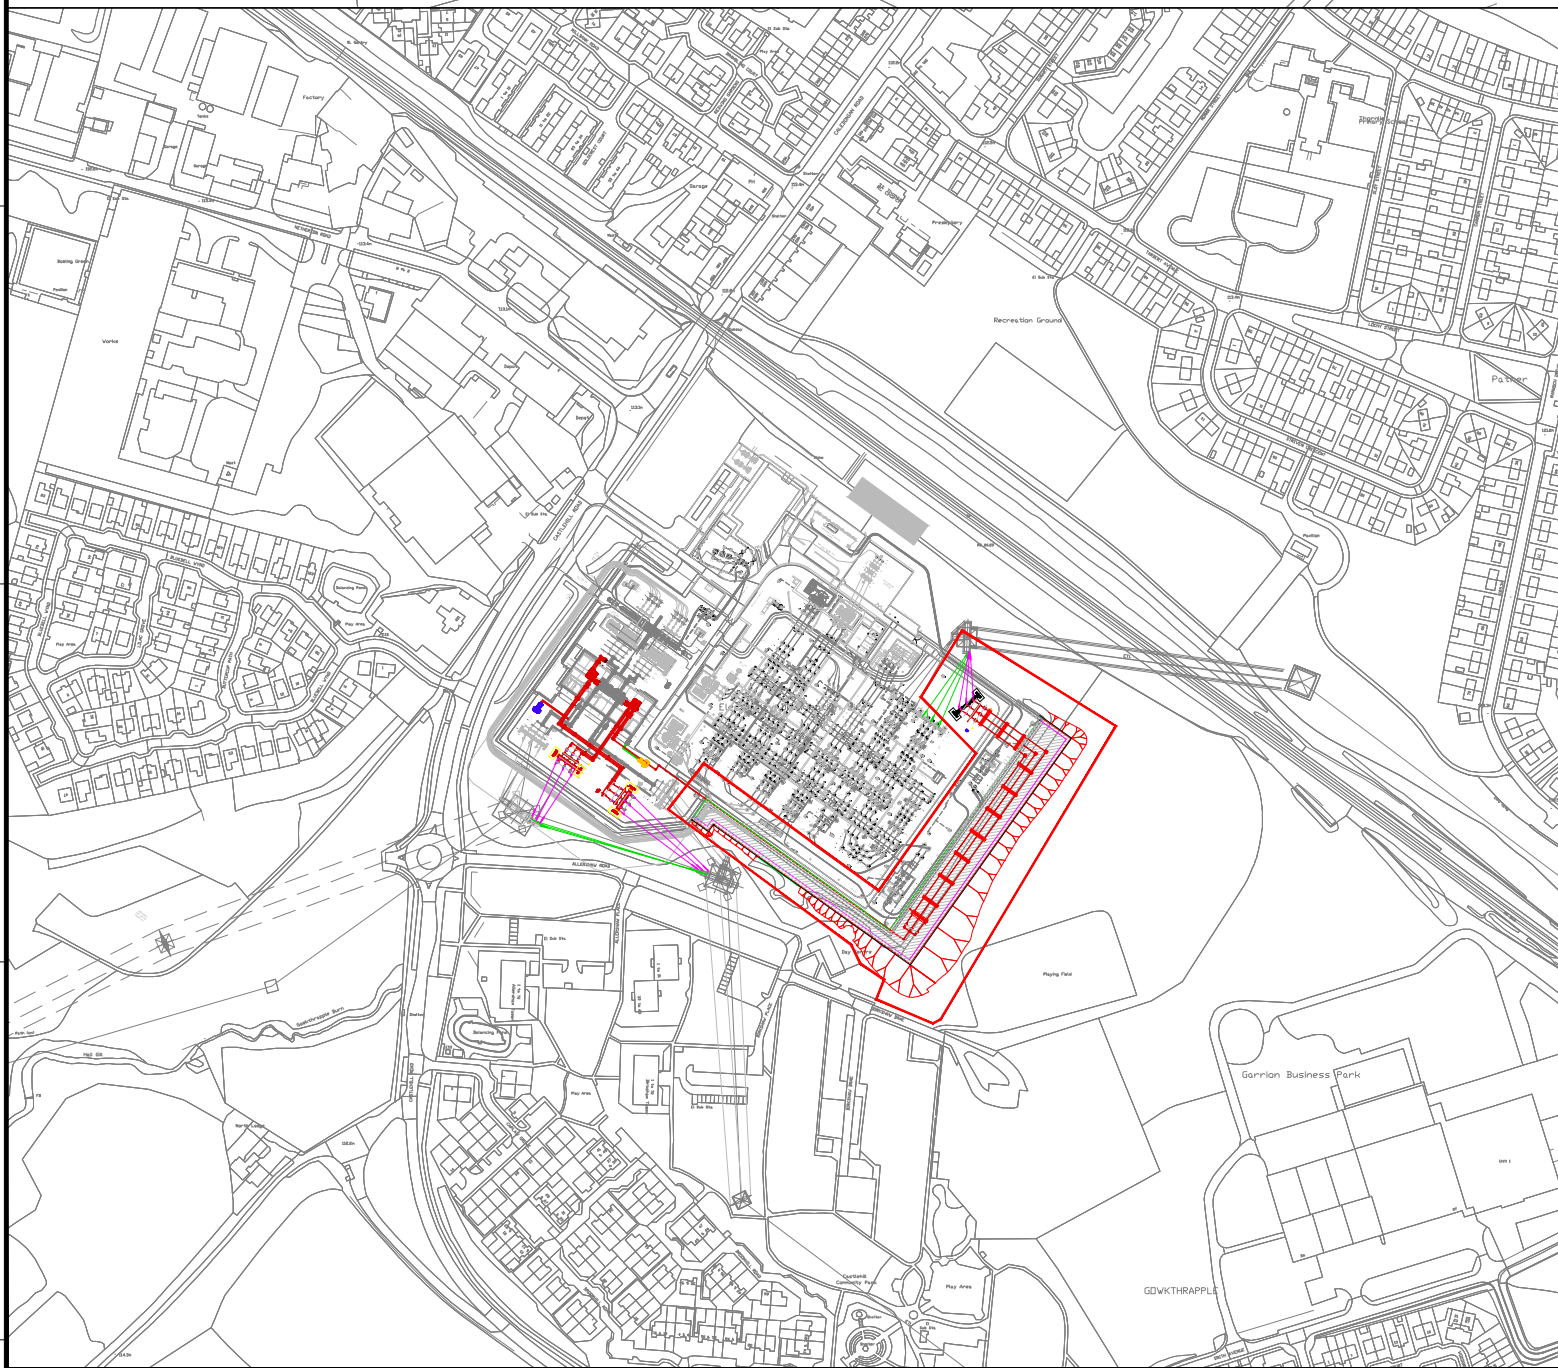


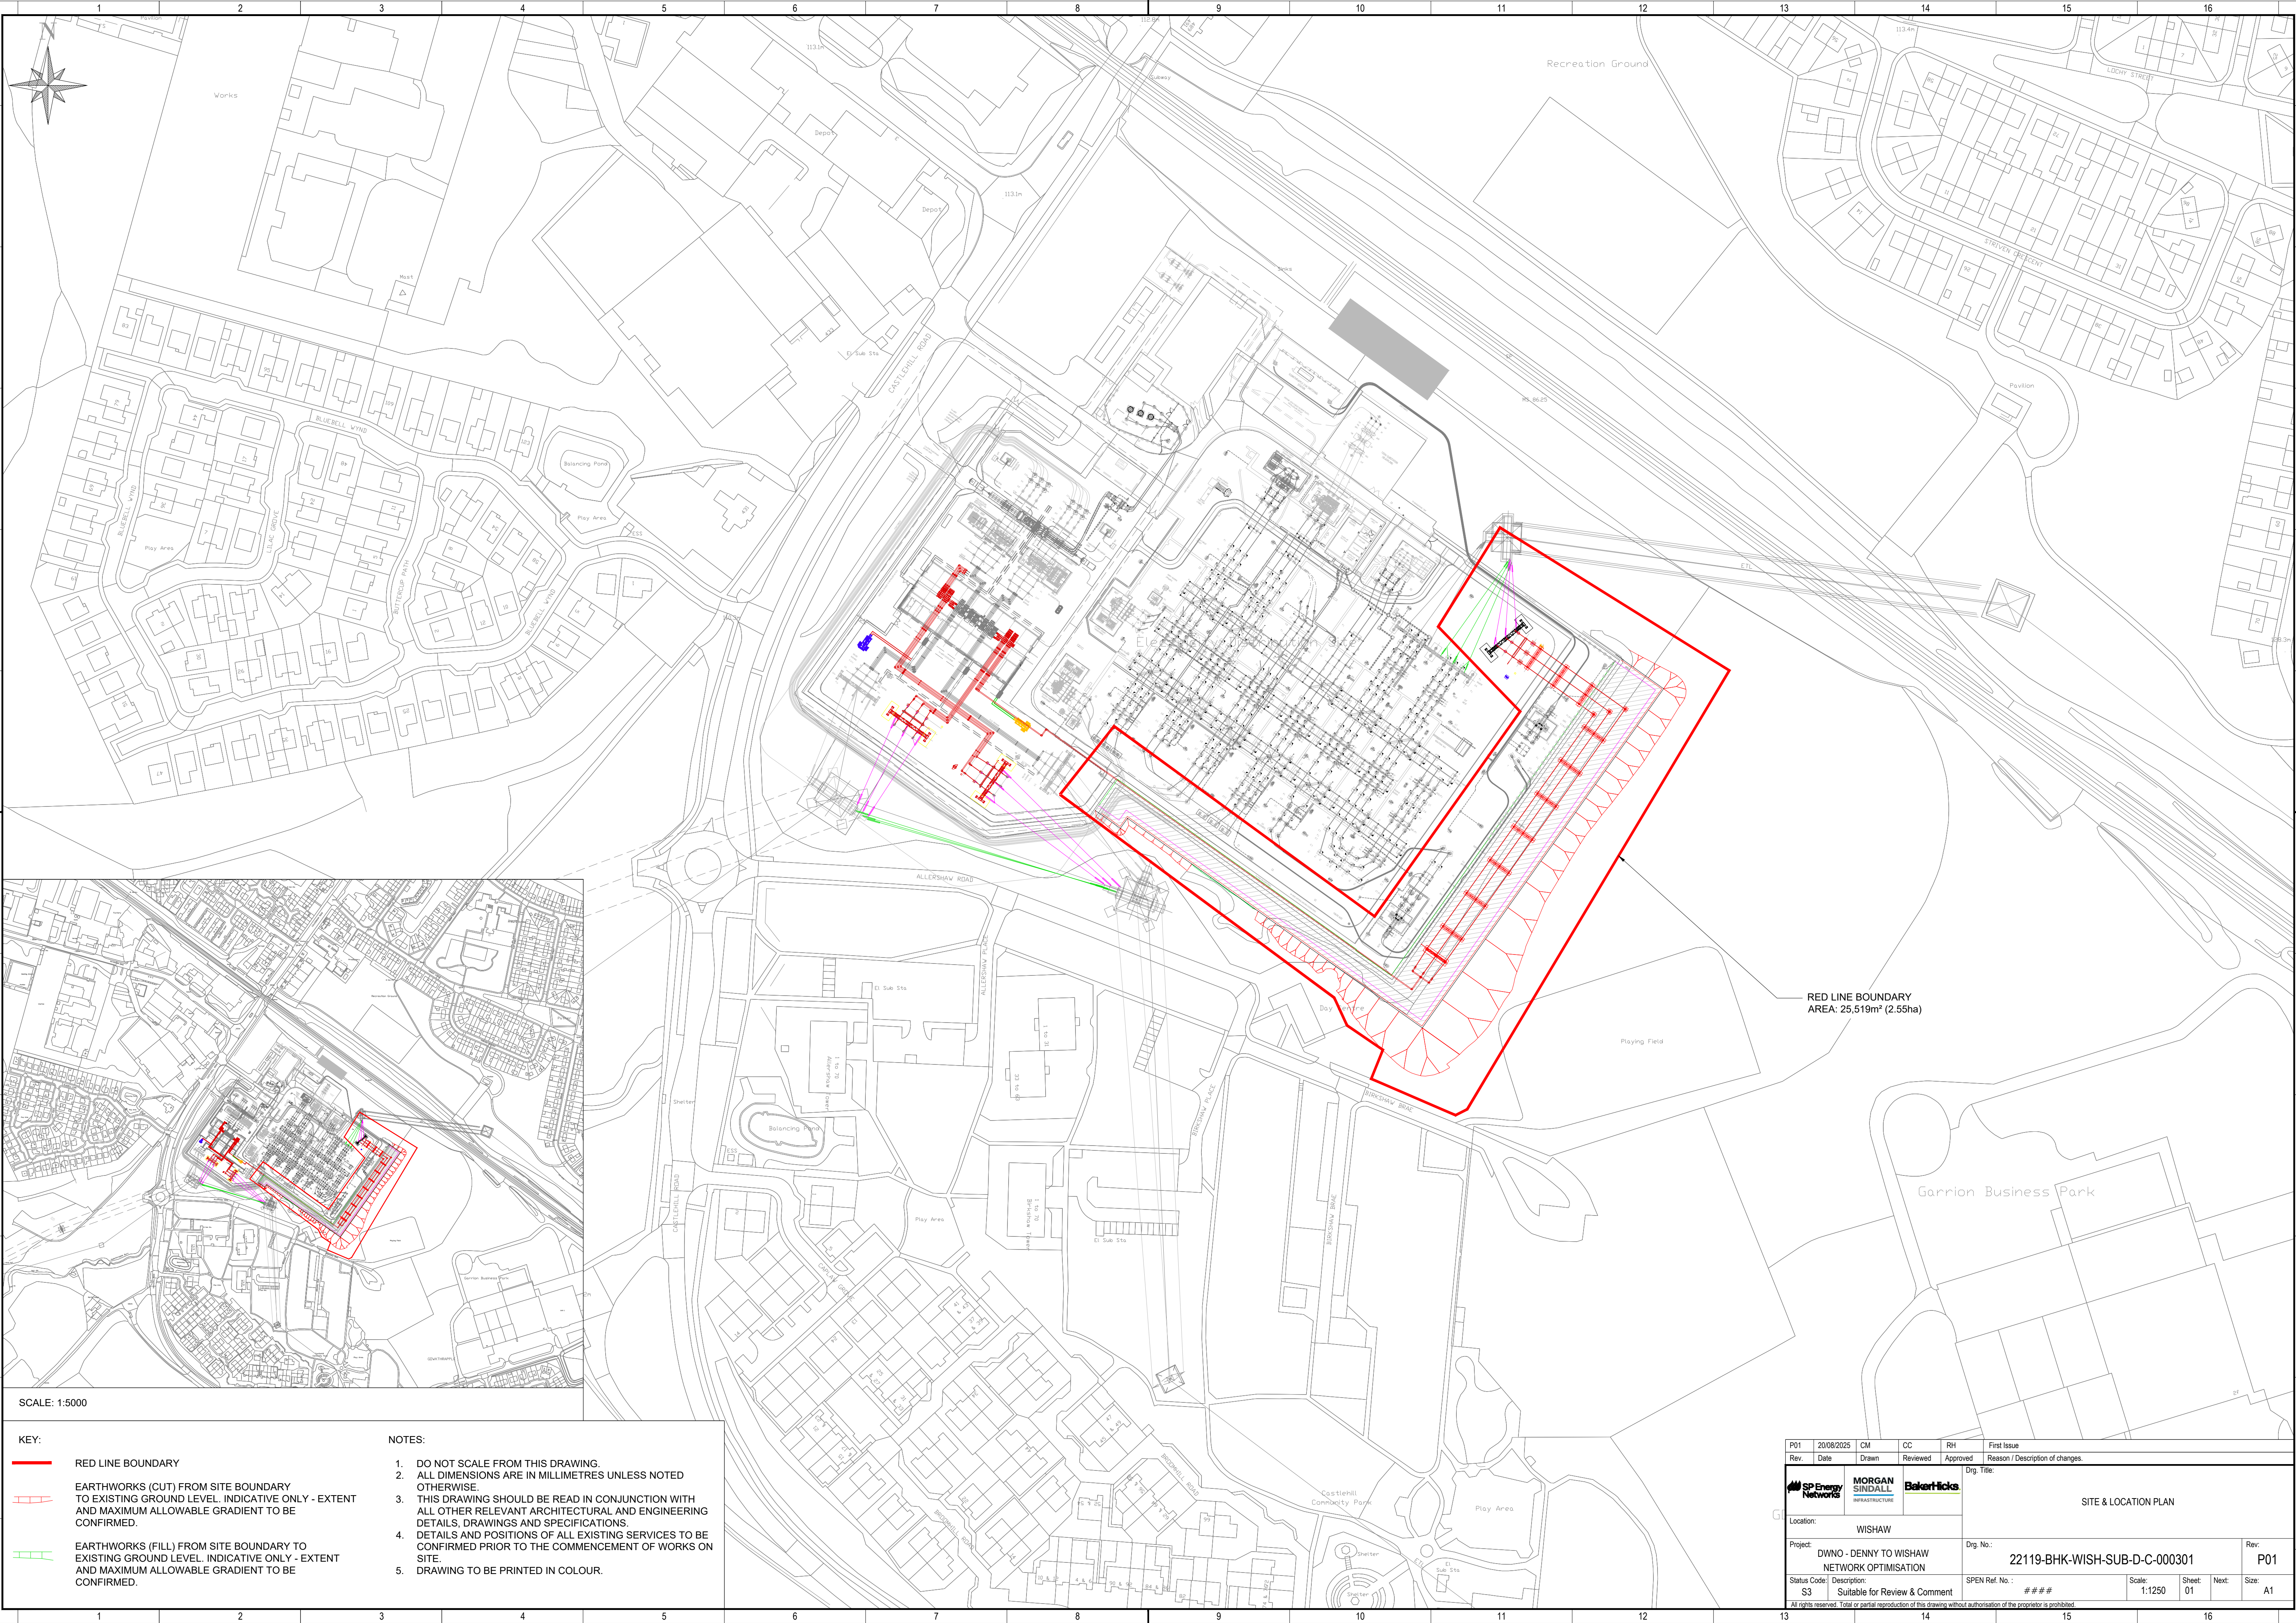

SCALE: 1:5000

- KEY:**
- RED LINE BOUNDARY
 - ▬▬▬ EARTHWORKS (CUT) FROM SITE BOUNDARY TO EXISTING GROUND LEVEL. INDICATIVE ONLY - EXTENT AND MAXIMUM ALLOWABLE GRADIENT TO BE CONFIRMED.
 - ▬▬▬ EARTHWORKS (FILL) FROM SITE BOUNDARY TO EXISTING GROUND LEVEL. INDICATIVE ONLY - EXTENT AND MAXIMUM ALLOWABLE GRADIENT TO BE CONFIRMED.
- NOTES:**
- DO NOT SCALE FROM THIS DRAWING.
 - ALL DIMENSIONS ARE IN MILLIMETRES UNLESS NOTED OTHERWISE.
 - THIS DRAWING SHOULD BE READ IN CONJUNCTION WITH ALL OTHER RELEVANT ARCHITECTURAL AND ENGINEERING DETAILS, DRAWINGS AND SPECIFICATIONS.
 - DETAILS AND POSITIONS OF ALL EXISTING SERVICES TO BE CONFIRMED PRIOR TO THE COMMENCEMENT OF WORKS ON SITE.
 - DRAWING TO BE PRINTED IN COLOUR.

P01	20/08/2025	CM	CC	RH	First Issue
Rev.	Date	Drawn	Reviewed	Approved	Reason / Description of changes.
					
Location: WISHAW				Drg. Title: SITE & LOCATION PLAN	
Project: DWNO - DENNY TO WISHAW NETWORK OPTIMISATION					
Status Code: S3		Description: Suitable for Review & Comment		Drg. No.: 22119-BHK-WISH-SUB-D-C-000301	
SPEN Ref. No.: ###		Scale: 1:1250		Sheet: 01	Next: Size: A1
All rights reserved. Total or partial reproduction of this drawing without authorisation of the proprietor is prohibited					